


ERIN STREET

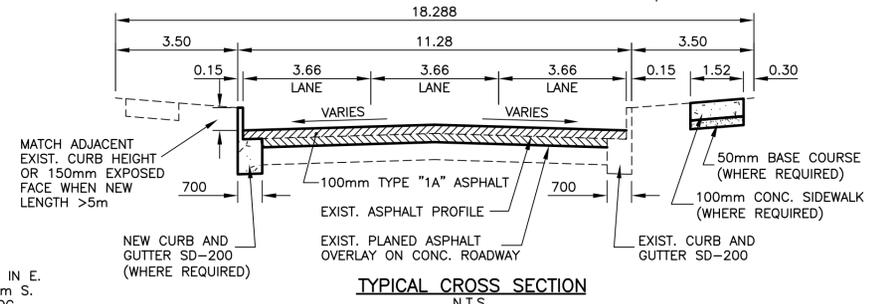

- NOTES:**
1. STATIONING ON W. PL OF ERIN ST. R.O.W. UNLESS NOTED OTHERWISE.
 2. N.W. PROPERTY LINE OF ERIN ST. AND PORTAGE AVE. = STA. 0+100.0
 3. FINAL CURB HEIGHT VARIABLE DEPENDING ON OVERLAY THICKNES.
 4. ALL DIMENSIONS ARE TO BACK OF CURB.
 5. ISOLATE MISCELLANEOUS ITEMS IN NEW CONCRETE WORKS AS PER SD-228C.
 6. PLANE EXISTING ASPHALT OVERLAY WITHIN CONTRACT LIMITS TO DEPTHS INDICATED BY THE CONTRACT ADMINISTRATOR. NOT ALL AREAS WILL REQUIRE PLANING.
 7. LEGAL PLAN AND UNDERGROUND INFORMATION FROM CITY OF WINNIPEG LBIS.
 8. CONTRACT ADMINISTRATOR TO MARK LIMITS OF JOINT, SIDEWALK AND CURB REPAIRS.

METRIC

WHOLE NUMBERS INDICATE MILLIMETRES
DECIMALIZED NUMBERS INDICATE METRES

| | | | | | | |
|---------------------|---------------------|---------------------|---------------|---------------------|---------------------|---------------------|
| 150 mm W.M. | WATERMAIN | 150 mm W.M. | HYDRO | 150 mm W.M. | WATERMAIN | 150 mm W.M. |
| Hydrant symbol | HYDRANT | Hydrant symbol | M.T.S. | Hydrant symbol | HYDRANT | Hydrant symbol |
| Valve symbol | VALVE | Valve symbol | CONCRETE | Valve symbol | VALVE | Valve symbol |
| 300 mm L.D.S. | LAND DRAINAGE SEWER | 300 mm L.D.S. | ASPHALT | 300 mm L.D.S. | LAND DRAINAGE SEWER | 300 mm L.D.S. |
| 250 mm W.W.S. | WASTE WATER SEWER | 250 mm W.W.S. | PROPERTY LINE | 250 mm W.W.S. | WASTE WATER SEWER | 250 mm W.W.S. |
| Manhole symbol | MANHOLE | Manhole symbol | SURVEY BAR | Manhole symbol | MANHOLE | Manhole symbol |
| Catch basin symbol | CATCH BASIN | Catch basin symbol | SERVICE VALVE | Catch basin symbol | CATCH BASIN | Catch basin symbol |
| Curved arrow symbol | CURB INLET | Curved arrow symbol | I.P.S. | Curved arrow symbol | CURB INLET | Curved arrow symbol |
| Junction symbol | JUNCTIONS | Junction symbol | BUILDING | Junction symbol | JUNCTIONS | Junction symbol |
| Culvert symbol | CULVERT | Culvert symbol | | Culvert symbol | CULVERT | Culvert symbol |
| Gas symbol | GAS | Gas symbol | | Gas symbol | GAS | Gas symbol |
| Existing symbol | LEGEND-PLAN | Proposed symbol | EXISTING | Existing symbol | LEGEND-PLAN | Proposed symbol |
| Existing symbol | LEGEND-PROFILE | Proposed symbol | EXISTING | Existing symbol | LEGEND-PROFILE | Proposed symbol |

UNDERGROUND STRUCTURES

SUPV. U/G STRUCTURES COMMITTEE DATE

NOTE:
LOCATION OF UNDERGROUND STRUCTURES AS SHOWN ARE BASED ON THE BEST INFORMATION AVAILABLE. BUT NO GUARANTEE IS GIVEN THAT ALL EXISTING UTILITIES ARE SHOWN OR THAT THE GIVEN LOCATIONS ARE EXACT. CONFIRMATION OF EXISTENCE AND EXACT LOCATION OF ALL SERVICES MUST BE OBTAINED FROM THE INDIVIDUAL UTILITIES BEFORE PROCEEDING WITH CONSTRUCTION.

BENCH MARK
S.W. COR. WALL ST. & WOLEVER AVE., TBLT. IN E.
CONC. FOUNDATION NO. 660 WALL ST., 12.5m S.
& 0.4m BELOW BRICK OF N.E. COR. OF BLDG..

| | | |
|------------|-------------------|--------------|
| B.M. ELEV. | 37-038 | 232.957m |
| NO. | REVISIONS | DATE BY |
| 2 | ISSUED FOR TENDER | 08/2/05 DBW |
| 1 | ISSUED FOR REVIEW | 07/18/05 DBW |

DESIGNED BY: D.B.W.
DRAWN BY: A.P.
CHECKED BY: D.P.K.
REVIEWED BY:

HOR. SCALE: 1:250
VERTICAL: 1:10

RELEASED FOR CONSTRUCTION DATE: JUNE 21, 2005



THE CITY OF WINNIPEG
PUBLIC WORKS DEPARTMENT

BID OPPORTUNITY No. 462-2005

PART C: ERIN STREET RESURFACING

PORTAGE AVE. TO WOLEVER AVE.
STA. 0+250.0 TO STA. 0+375.0

CITY DRAWING NUMBER: P-3263-04
SHEET 4 OF 6

CONSULTANT PROJECT NO. 05-4767-5000