


TITLE

REMOVABLE STEEL BOLLARD

SCD-132A

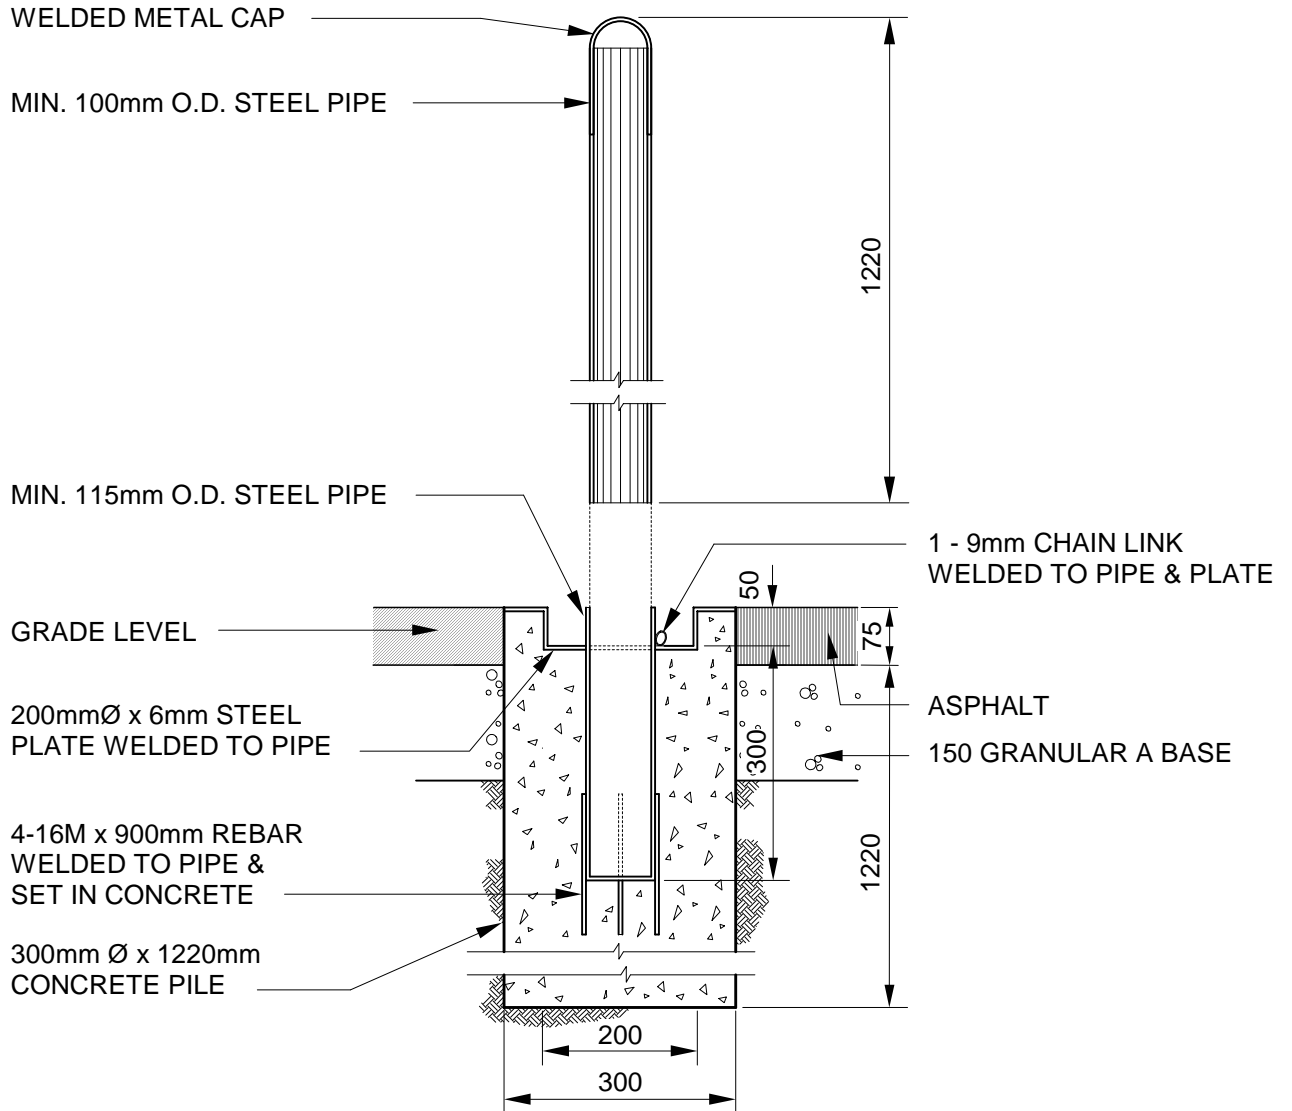

REMOVABLE STEEL BOLLARD

NOTE :
PRIMED WITH RUSTOLEUM No. 769. PAINT
WITH SAPOLIN BLACK WROUGHT FINISH

NOT TO SCALE
DATE : APRIL, 2002
DRAWN BY : VC

THE CITY OF WINNIPEG
Planning, Property and Development Department
Planning and Land Use Division
Unit 15 - 10 Fort Street, Winnipeg, MB, R3C 4X5

