



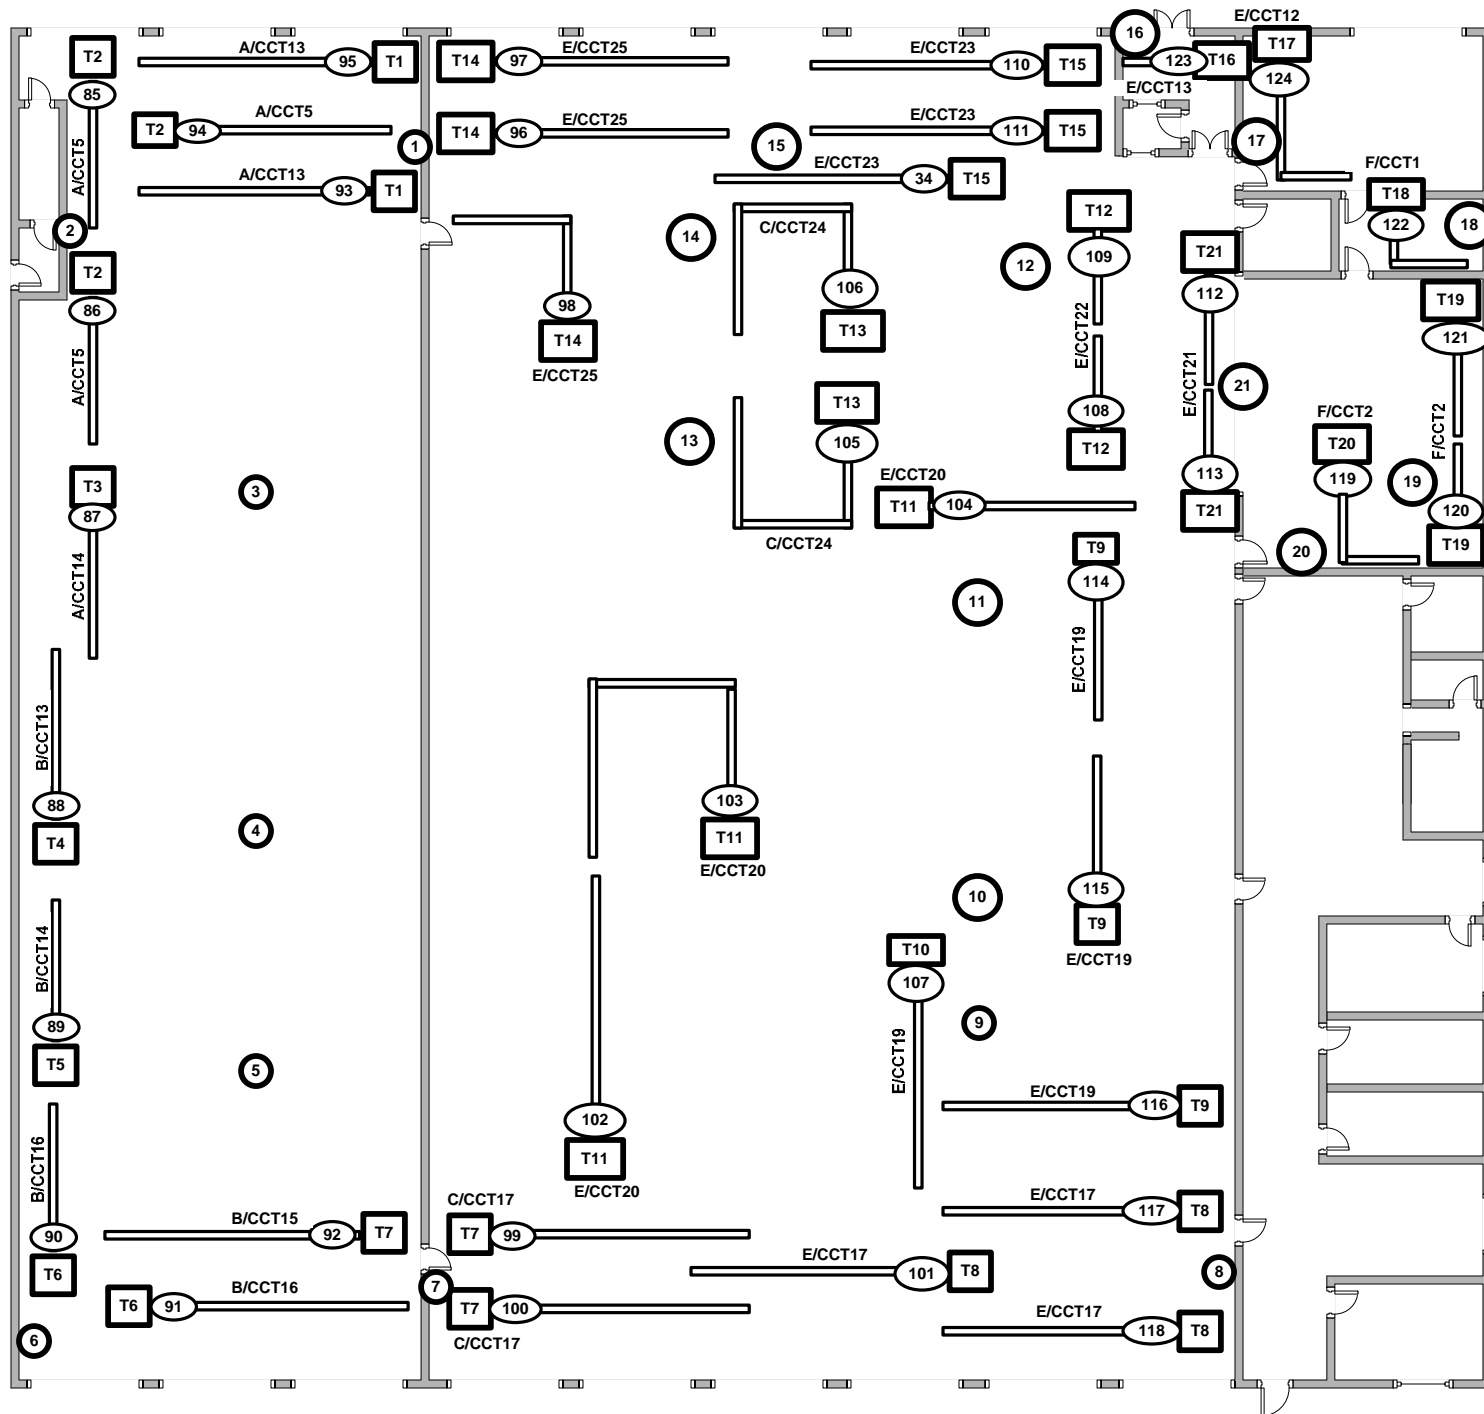


LEGEND

-  INFRA RED HEATER POWERED BY ELECTRICAL PANEL A/CCT. BREAKER 5 CONTROLLED BY THERMOSTAT T2
-  THERMOSTAT
-  ELECTRICAL PANEL A/CCT
-  UNIT NUMBER

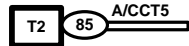

WINNIPEG TRANSIT DEPARTMENT		
421 Osborne Street Winnipeg MB R3L 2A2 Tel: 986-5812 / 479-5430 avecherya@winnipeg.ca		
PROJECT		
INSPECTION AND REPAIR OF INFRA RED HEATERS		
SHEET TITLE		
LOCATION OF INFRA RED HEATERS AT NORTH CAR GARAGE STORAGE TRACKS		
DRAWN BY	CHECKED BY	APPR. BY
AV	AV	
eFILE	PROJECT No	
<u>494-2005</u> DRAWING A-5-RO	494-2005	
DATE	SCALE	
2005. 08.15	NTS	
SHEET No		
A-5		