



D SIZE 22" x 34" (559mm x 864mm)

PLOT: 05/08/22 4:27:26 PM

UMA FILE NAME: D:\265-195-01_00-C-0005_RX.dwg Saved By: lbarard

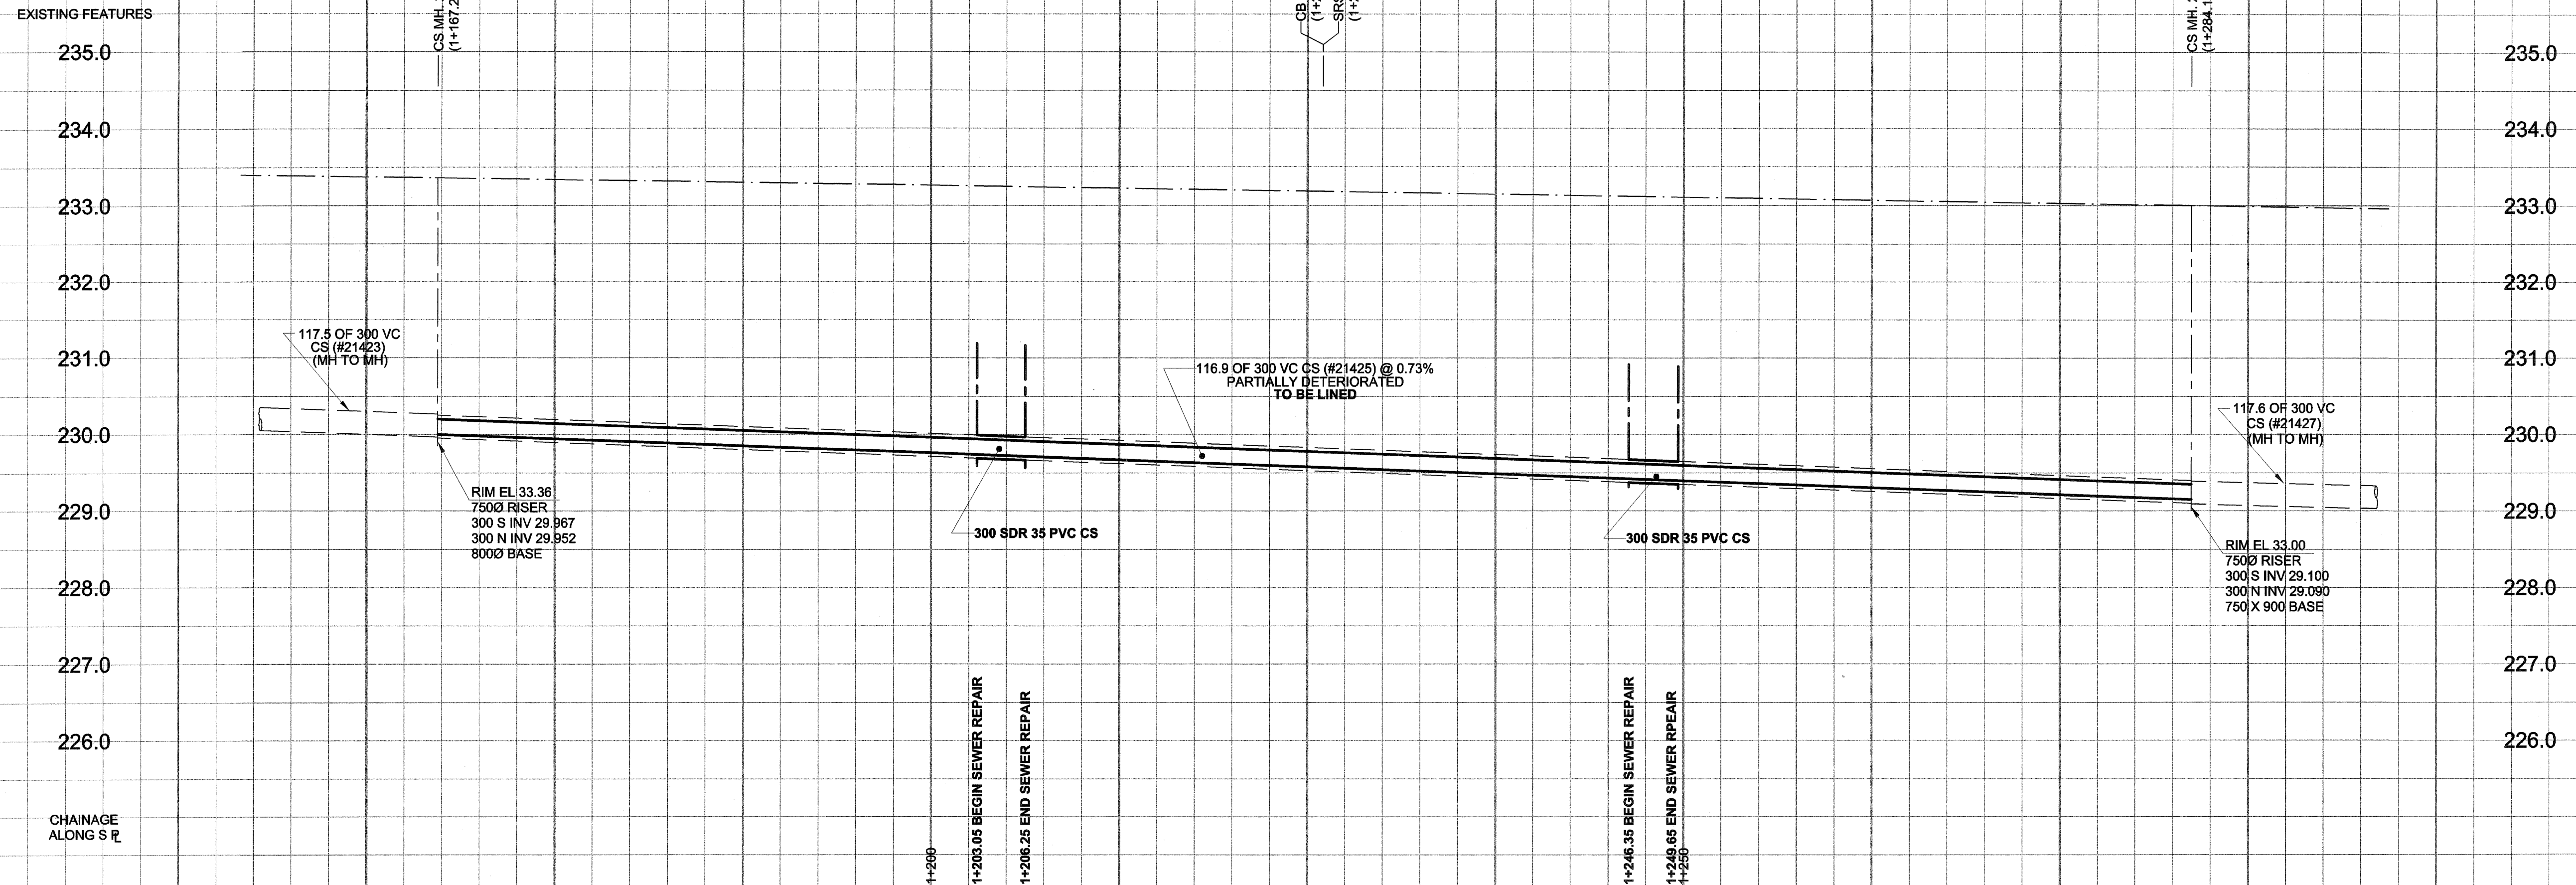

HANDSART BOULEVARD

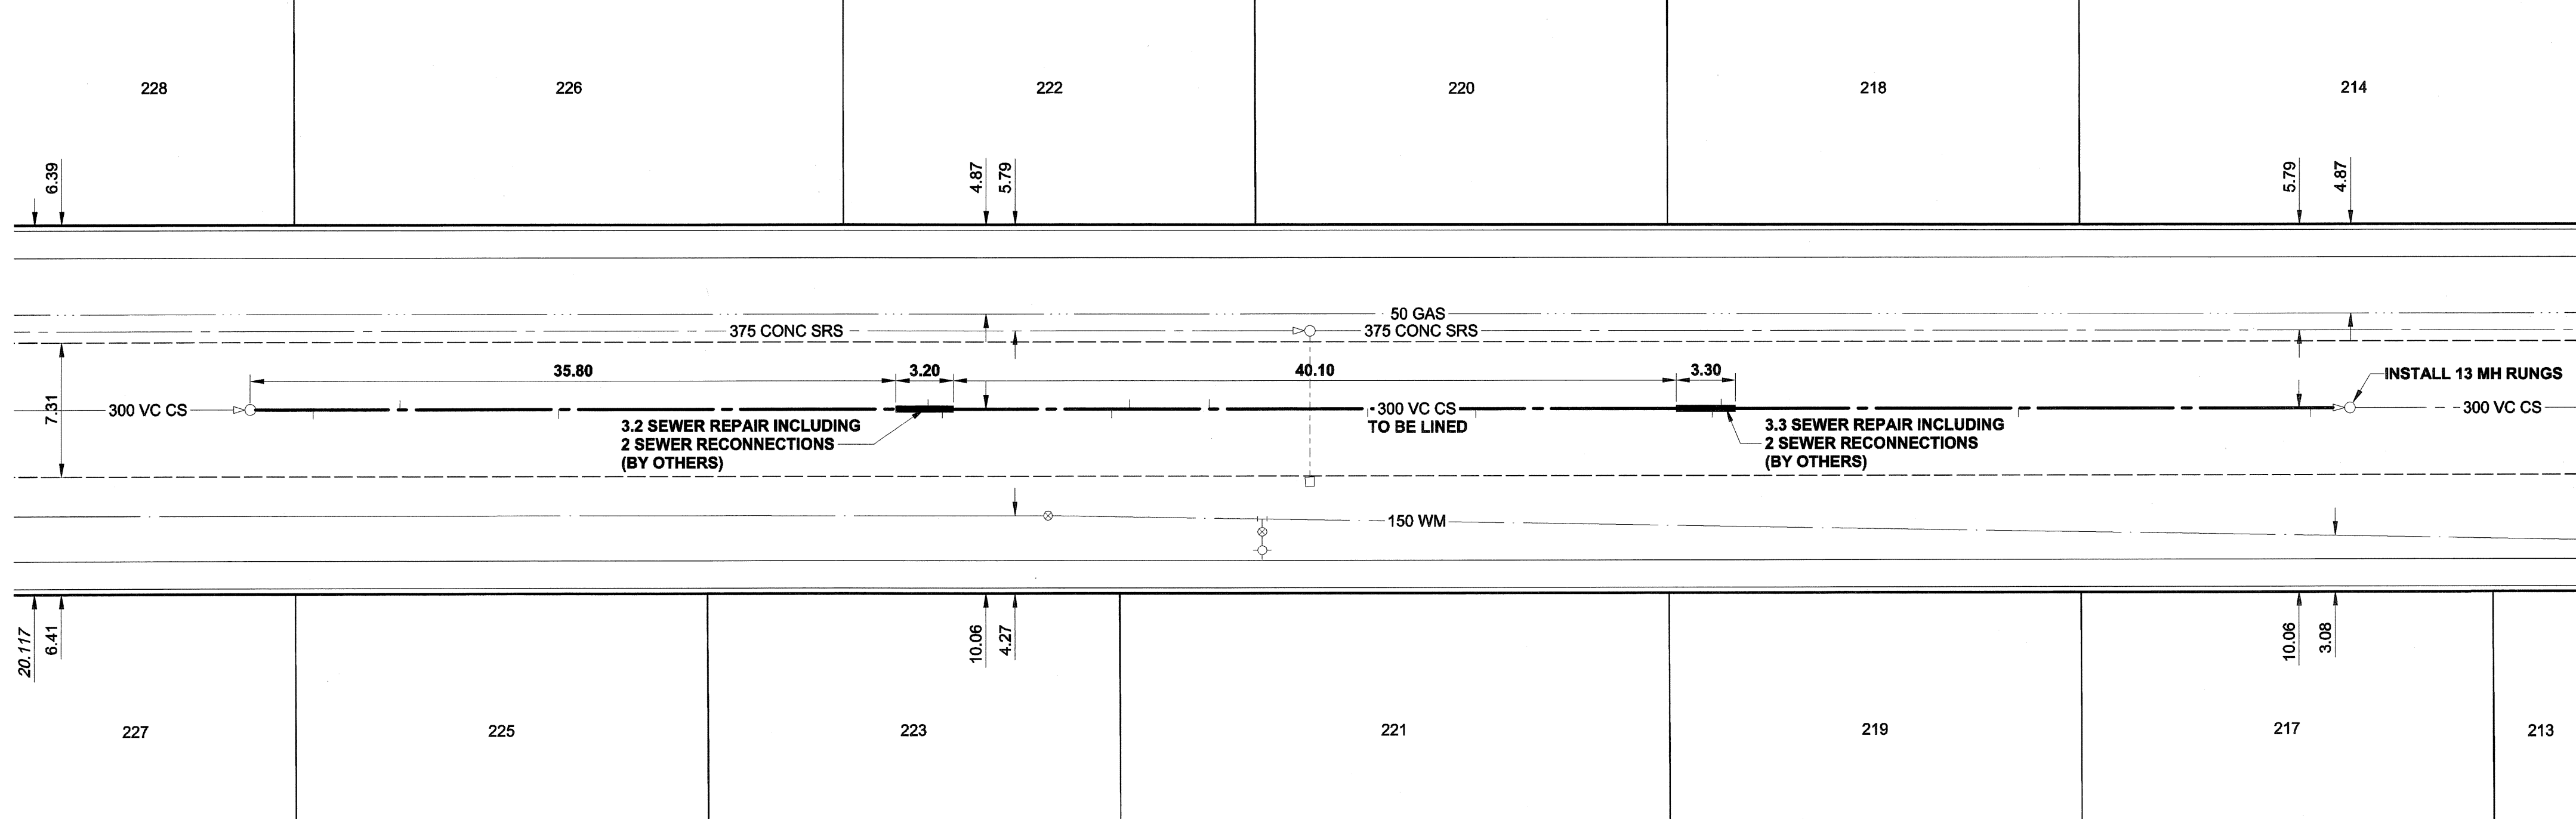

SEWER JUNCTION INFORMATION*

REF. MH	DIST FROM REF. MH	SIZE	CLOCK AT
21424	3.50	2000	02
21424	8.30	1500	11
21424	17.10	1500	02
21424	37.60	1500	10
21424	38.40	1500	01
21424	47.80	1500	01
21424	48.80	1500	11
21424	53.20	1500	10
21424	62.00	1000	01
21424	68.00	1500	02
21424	81.10	2000	01
21424	81.60	2000	11
21424	98.10	1500	01
21424	114.30	1500	02

*JUNCTION LOCATION FROM VIDEO INSPECTION

WARNING
 IF POWER EQUIPMENT OR EXPLOSIVES ARE TO BE USED FOR EXCAVATION ON THIS PROJECT, THE CONTRACTOR MUST:
 1) NOTIFY THE GAS COMPANY OF THE PROPOSED LOCATION OF EXCAVATION.
 2) TAKE PRECAUTION TO AVOID DAMAGE TO GAS COMPANY INSTALLATIONS.
 SEE PROVINCIAL REGULATION 140/02 FOR DETAILS

METRIC
 WHOLE NUMBERS INDICATE MILLIMETRES
 DECIMALIZED NUMBERS INDICATE METRES

150 mm WM	WATERMAIN	150 mm WM	150 mm WM	CURB STOP	150 mm WM	WATERMAIN	150 mm WM
	HYDRANT					LAND DRAINAGE SEWER	
	MANHOLE					WASTE WATER SEWER	
	CULVERT					250 mm WWS	
	EXISTING					EXISTING	

LOCATION APPROVED
 UNDERGROUND STRUCTURES

DATE: _____

NOTE: LOCATION OF UNDERGROUND STRUCTURES AS SHOWN ARE BASED ON THE BEST INFORMATION AVAILABLE. BUT NO GUARANTEE IS GIVEN THAT ALL EXISTING UTILITIES ARE SHOWN OR THAT THE GIVEN LOCATIONS ARE EXACT. CONFIRMATION OF EXISTENCE AND EXACT LOCATION OF ALL SERVICES MUST BE OBTAINED FROM THE INDIVIDUAL UTILITIES BEFORE PROCEEDING WITH CONSTRUCTION.

NO.	REVISIONS	DATE	BY
0	ISSUED FOR CONSTRUCTION	05/08/22	KMB

UMA | AECOM

© 2005 UMA ENGINEERING LTD. ALL RIGHTS RESERVED.

DESIGNED BY: ALD / MJR
 CHECKED BY: [Signature]
 DRAWN BY: KMB
 APPROVED BY: [Signature]
 HOR. SCALE: 1:250
 VERT. SCALE: 1:50
 RELEASED FOR CONSTRUCTION: [Signature]
 DATE: Aug 20/05

APGM
 Certificate of Authorization
 UMA Engineering Ltd.
 No. 256 Expiry: April 30, 2006

PROFESSIONAL'S SEAL

PROVINCE OF MANITOBA
 22 Aug 05
 C.G. MACEY
 REGISTERED ENGINEER
 CONSULTANT DRAWING NO. 05
 D265-195-01

THE CITY OF WINNIPEG
 WATER AND WASTE DEPARTMENT

2005 COMBINED SEWER RENEWALS
 BY CIPP LINING

HANDSART BOULEVARD
 2ND MH N OF CORYDON AVENUE
 TO 3RD MH N OF CORYDON AVENUE

SHEET 5 OF 15
 CITY DRAWING NUMBER 05620
 REV 0

BID OPPORTUNITY NO. 498-2005