
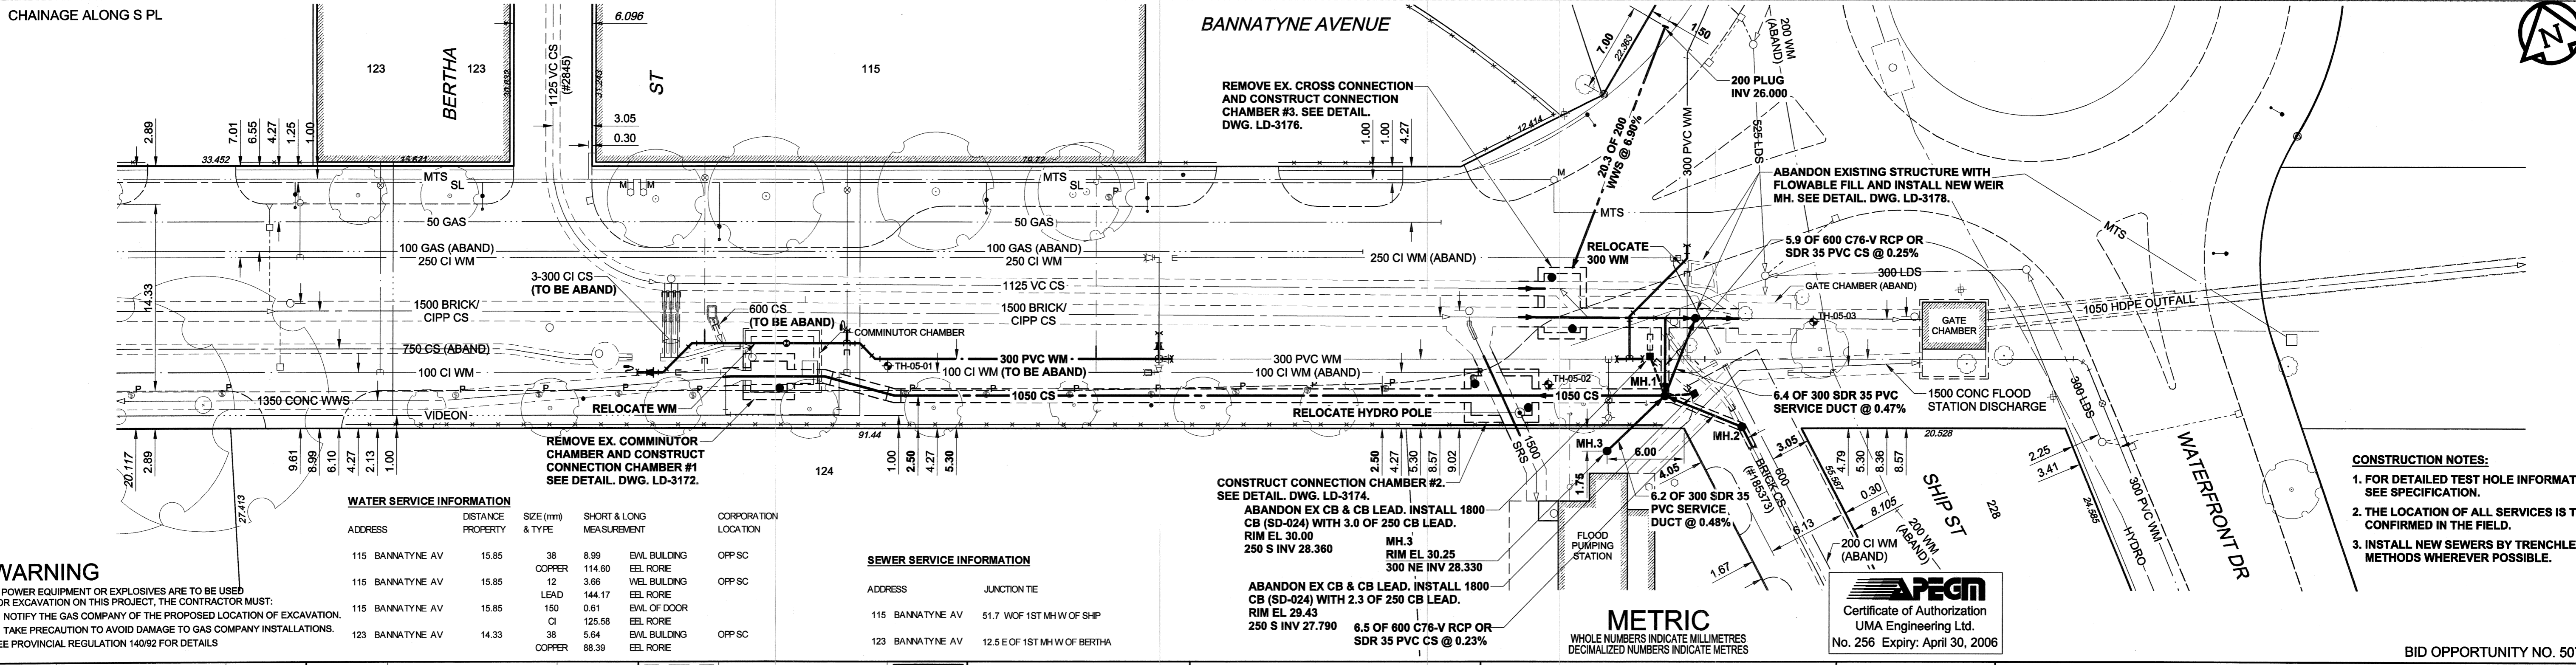


D SIZE 22" x 34" (559mm x 864mm) PLOT: 05/08/20 11:41:41 AM JMA FILE NAME: D265-177-07_01-C-1001_RX.dwg Saved By: atlepp

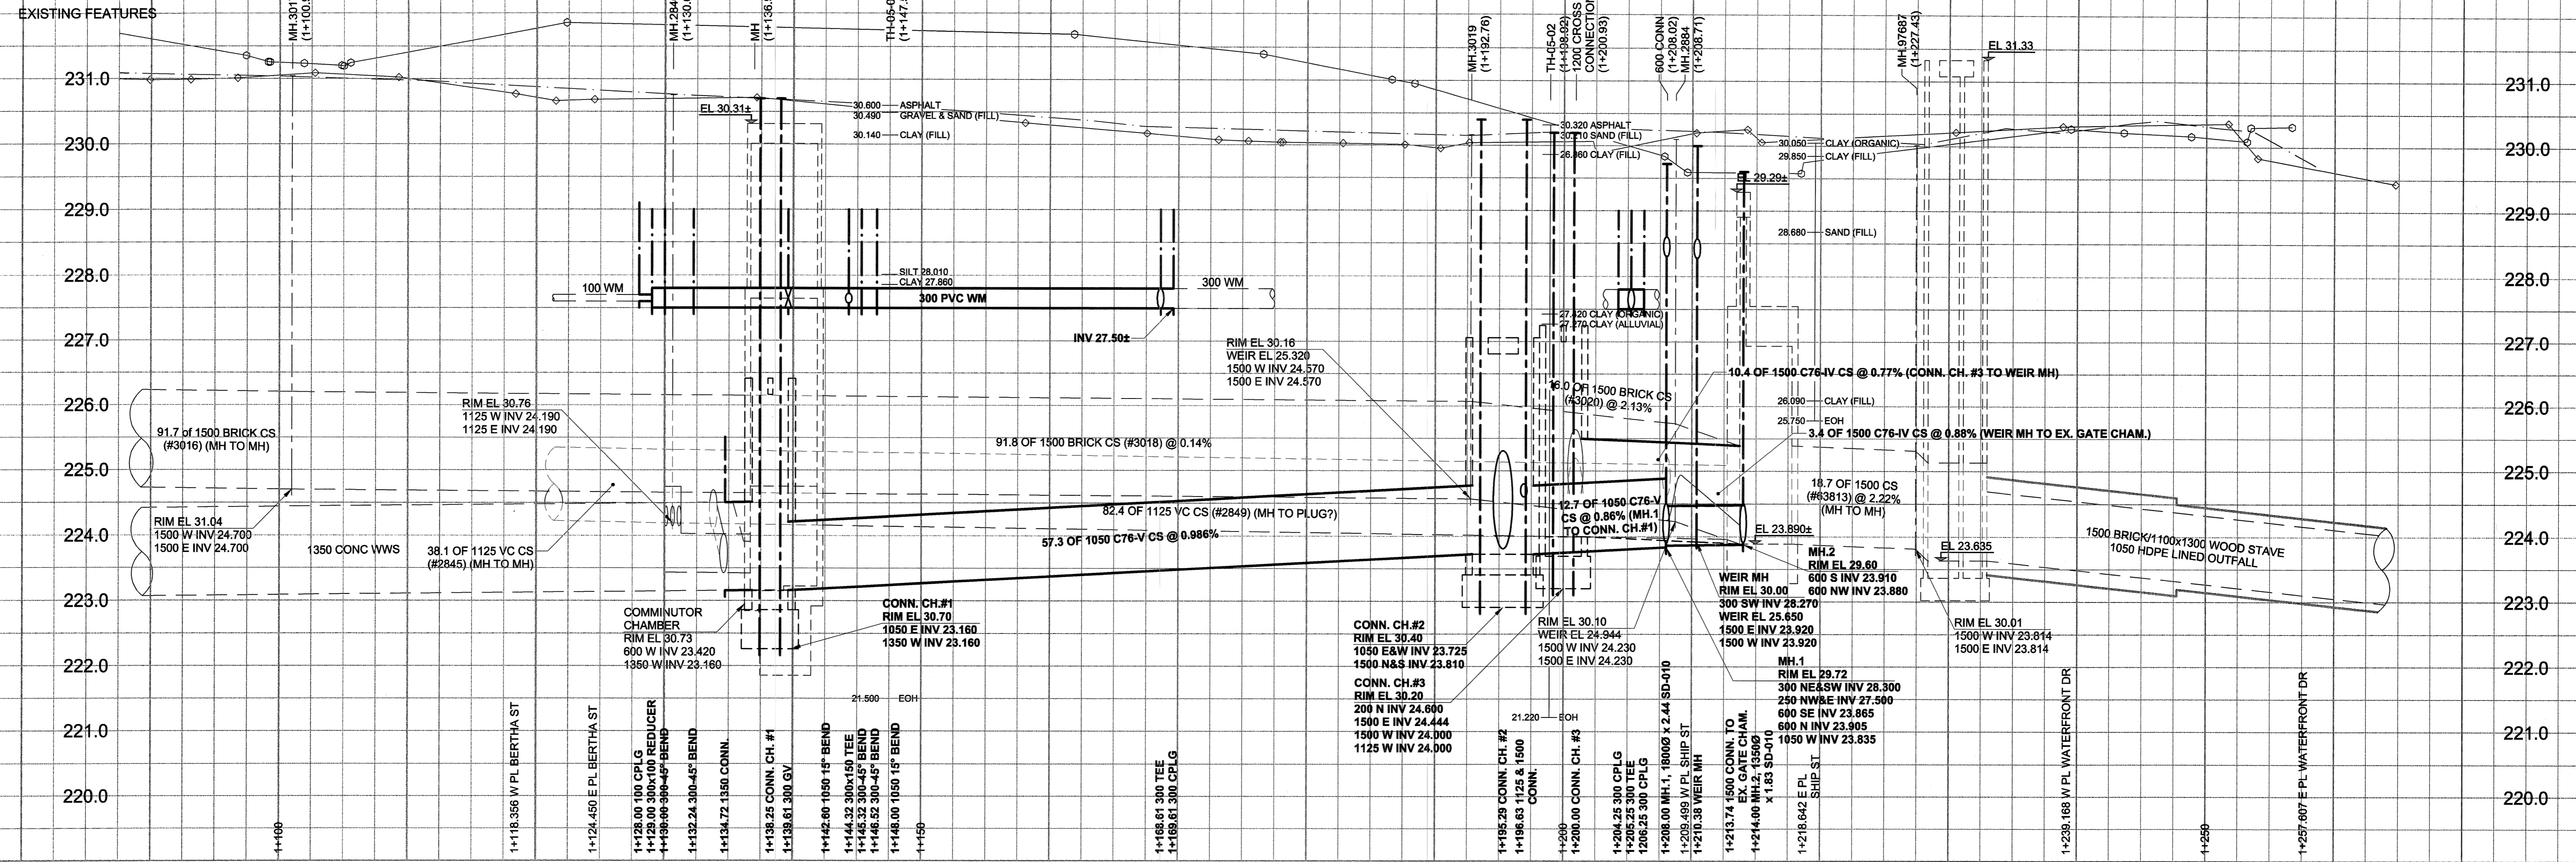

WARNING
IF POWER EQUIPMENT OR EXPLOSIVES ARE TO BE USED FOR EXCAVATION ON THIS PROJECT, THE CONTRACTOR MUST:
1) NOTIFY THE GAS COMPANY OF THE PROPOSED LOCATION OF EXCAVATION.
2) TAKE PRECAUTION TO AVOID DAMAGE TO GAS COMPANY INSTALLATIONS.
SEE PROVINCIAL REGULATION 140/92 FOR DETAILS.

WATER SERVICE INFORMATION

ADDRESS	DISTANCE TO PROPERTY	SIZE (mm)	SHORT & LONG MEASUREMENT	CORPORATION LOCATION
115 BANNATYNE AV	15.85	38	8.99	EVL BUILDING OFF SC
115 BANNATYNE AV	15.85	COPPER 114.60	3.66	EVL BLDG OFF SC
115 BANNATYNE AV	15.85	LEAD 144.17	1.76	EVL BLDG OFF SC
115 BANNATYNE AV	15.85	150	0.61	EVL OF DOOR OFF SC
123 BANNATYNE AV	14.33	38	5.64	EVL BUILDING OFF SC
123 BANNATYNE AV	14.33	COPPER 88.39	8.83	EVL BLDG OFF SC

SEWER SERVICE INFORMATION

ADDRESS	JUNCTION	TE
115 BANNATYNE AV	51.7	WOF 1ST MH W/ OF SHIP
123 BANNATYNE AV	12.5	E OF 1ST MH W/ OF BERTHA

LOCATION APPROVED UNDERGROUND STRUCTURES

BM	NO.	DESCRIPTION	DATE
BM 35-005	Tblt. in S. wall of Centennial Concert Hall, Market Ave., 2.1m W. of S.E. Cor. of Bldg.		

DESIGNED BY GEB
CHECKED BY [Signature]
DRAWN BY ADL
APPROVED BY [Signature]
HOR. SCALE 1:250
VERT. SCALE 1:50
DATE 05/08/20

METRIC
WHOLE NUMBERS INDICATE MILLIMETRES
DECIMALIZED NUMBERS INDICATE METRES

UMA | AECOM
© 2005 UMA ENGINEERING LTD. ALL RIGHTS RESERVED.

PROFESSIONAL'S SEAL
PROVINCE OF MANITOBA
REGISTERED PROFESSIONAL ENGINEER
A. NAGY
Aug 29, 2005

THE CITY OF WINNIPEG
WATER AND WASTE DEPARTMENT

ALEXANDER/BANNATYNE CSO ABATEMENT UPGRADES
BANNATYNE AVENUE
70m EAST OF RORIE STREET TO WATERFRONT DRIVE

SHEET 1 OF 8
CITY DRAWING NUMBER
LD-3171
REV 0

BID OPPORTUNITY NO. 507-2005