



Ref. of Drawing No. ~~209A~~ *209A* *Sheet*

DETAILS *SP 10040*

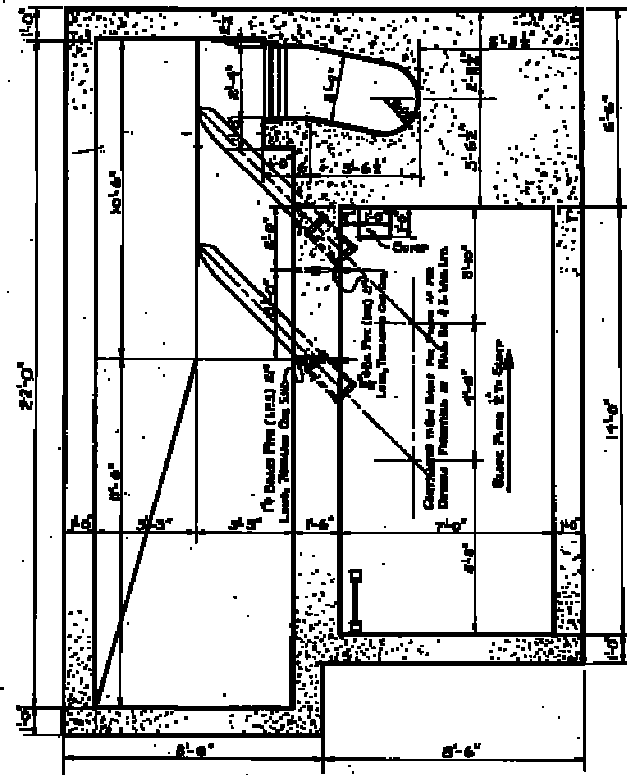


SECTION G-G

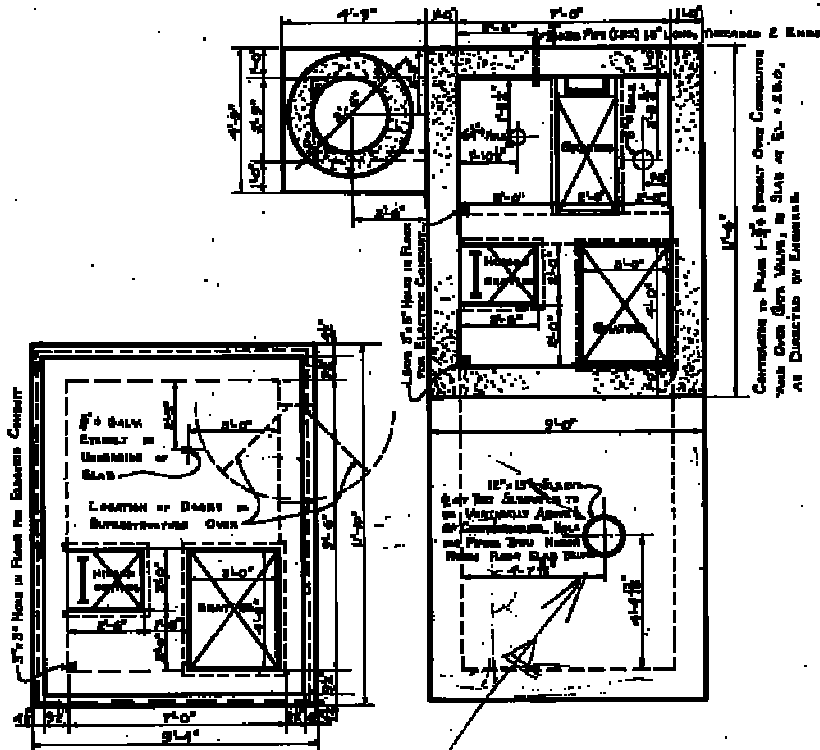

SECTION I-I

SECTION F-F

SPECIAL G.W.S.D.
M.H. FRAME & COVER
DETAILS ON Dwg. No. 181

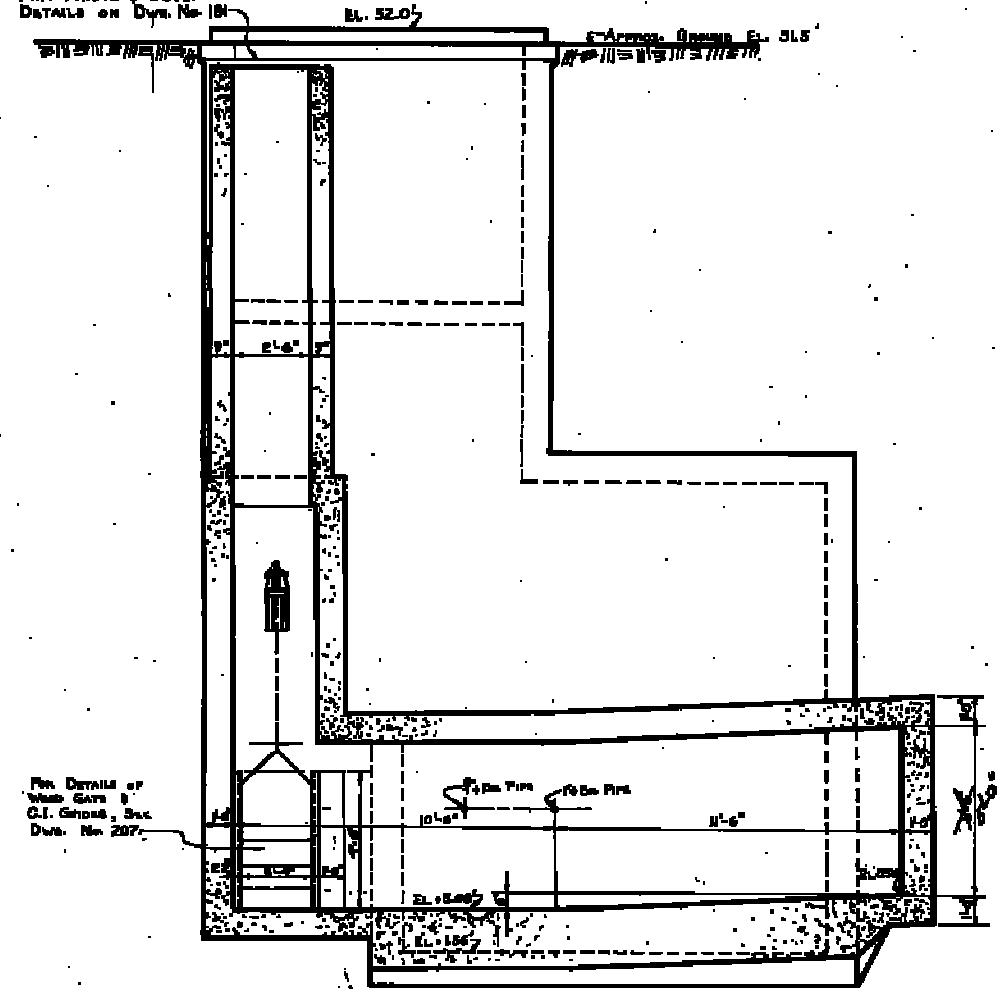

SECTION D-D

- NOTE:
- ⊙ For Sections "A-A", "B-B", "E-E" & "H-H" See Draw. No. 208.
 - ⊙ For Contract Draw. See Draw. No. 209.

FOR INFORMATION ONLY

REVISIONS			YES METROPOLITAN CORPORATION OF GREATER WASHINGTON SEWERAGE & WASTE DISPOSAL DIVISION SEWERAGE DISPOSAL DEPARTMENT	
NO.	DESCRIPTION	DATE BY		
1	Final Design	1964		
2	Minor Modifications	1964		
3	Final Design	1964		
4	Final Design	1964		
5				
6				
7				
8				

ST. VITAL PUMP
STATION No. 16
SHEET 2 of 2
REDRAWN FROM ORIGINAL 26 MAY 64 R.W.G.
DRAWING NO. **209A**