
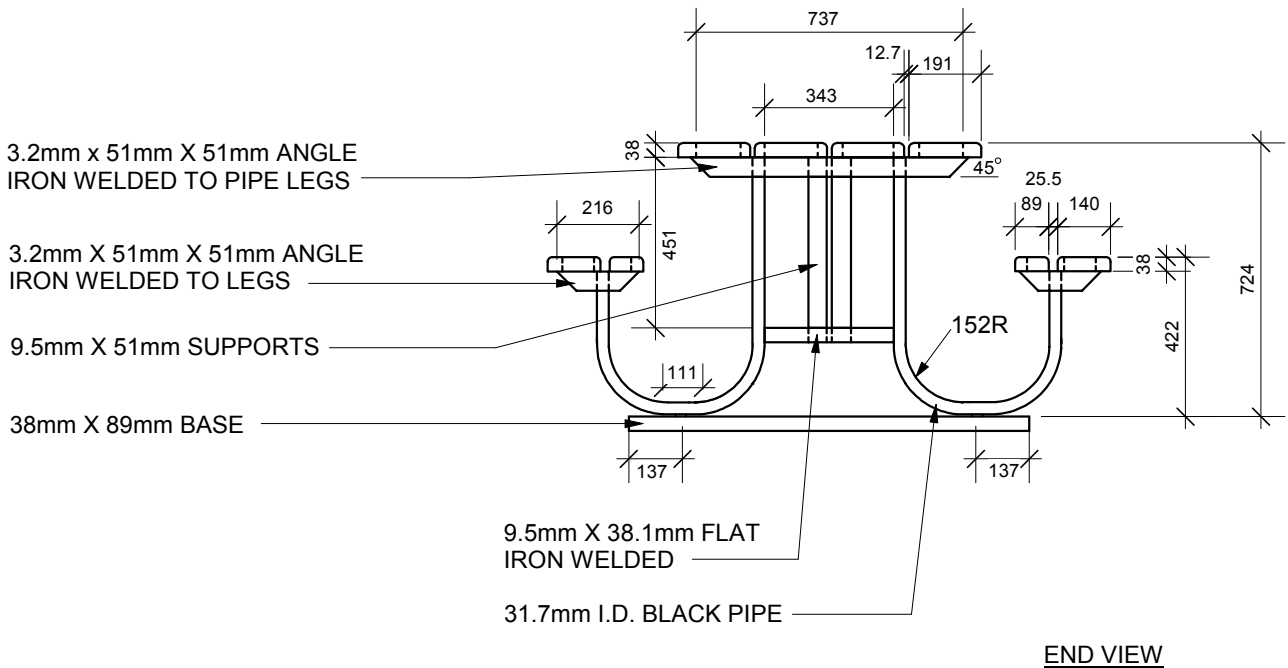


TITLE

# WHEELCHAIR TACHE STYLE METAL FRAME PICNIC TABLE

SCD-130A

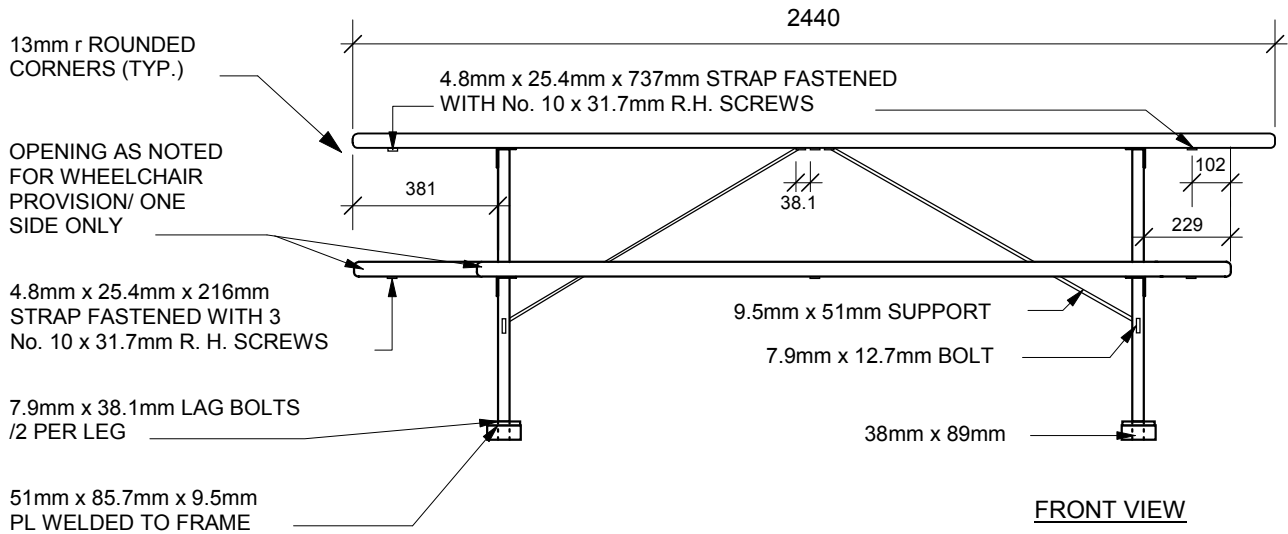

**MATERIALS:**

WOOD - VERTICAL GRAIN CLEAR SITCA SPRUCE OR B.C. RED CEDAR.

FINISH - SIKKENS CETOL No. 078 NATURAL

METAL - PRIME WITH RUSTOLEUM No. 769. FINISH WITH SAPOLIN BLACK WROUGHT FINISH.

**NOTE:**

ALL WOOD TO BE FASTENED TO ANGLE IRONS WITH 7.9mm X 38.1mm LAG BOLTS.

ALL DIMENSIONS SHOWN  
ARE IN MILLEMETERS.

DRAWN SV  
DATE JULY/02  
NOT TO SCALE

THE CITY OF WINNIPEG

Planning, Property and Development Department

Planning and Land Use Division

Unit 15 - 10 Fort Street, Winnipeg, MB, R3C 4X5

