



- ASPHALT OVERLAY COMPLETE WITH GEOTEXTILE INCLUDES
1. CRACK & SEATING EXISTING PAVEMENT
 2. CONSTRUCTION OF CURB AND GUTTER
 3. PAVEMENT REPAIR
 4. MINOR WALK REPAIR
 5. MINOR UNDERGROUND WORK

BID OPPORTUNITY NO. 53-2005

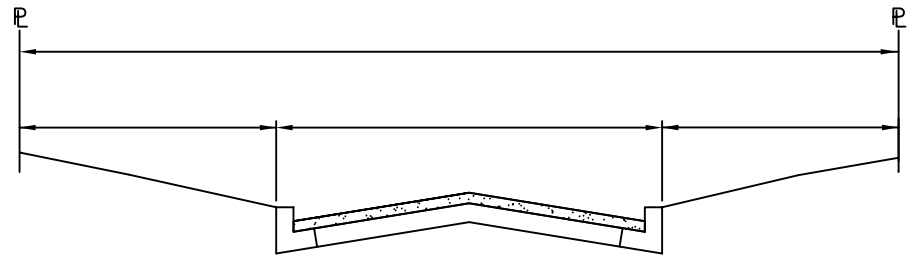

SECTION A - A

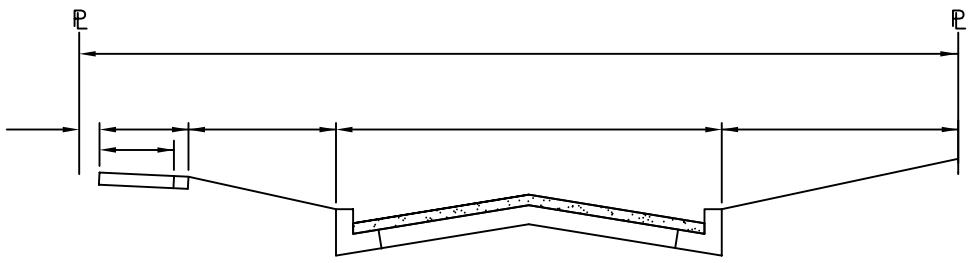

SECTION B - B



THE CITY OF WINNIPEG
 PUBLIC WORKS DEPARTMENT
ENGINEERING DIVISION
TECHNOLOGY SERVICES BRANCH
 106 - 1155 PACIFIC AVE

2005 RESIDENTIAL STREET RENEWALS
 ON BROAD BAY FROM
 EDISON AVENUE TO EDISON AVENUE

DATE: 05-03-01	DRAWING NO. 09
DRAWN BY: C.T.	SCALE: N.T.S