


DECIDUOUS
BALLED & BURLAPPED TREE PLANTING

Sk-1

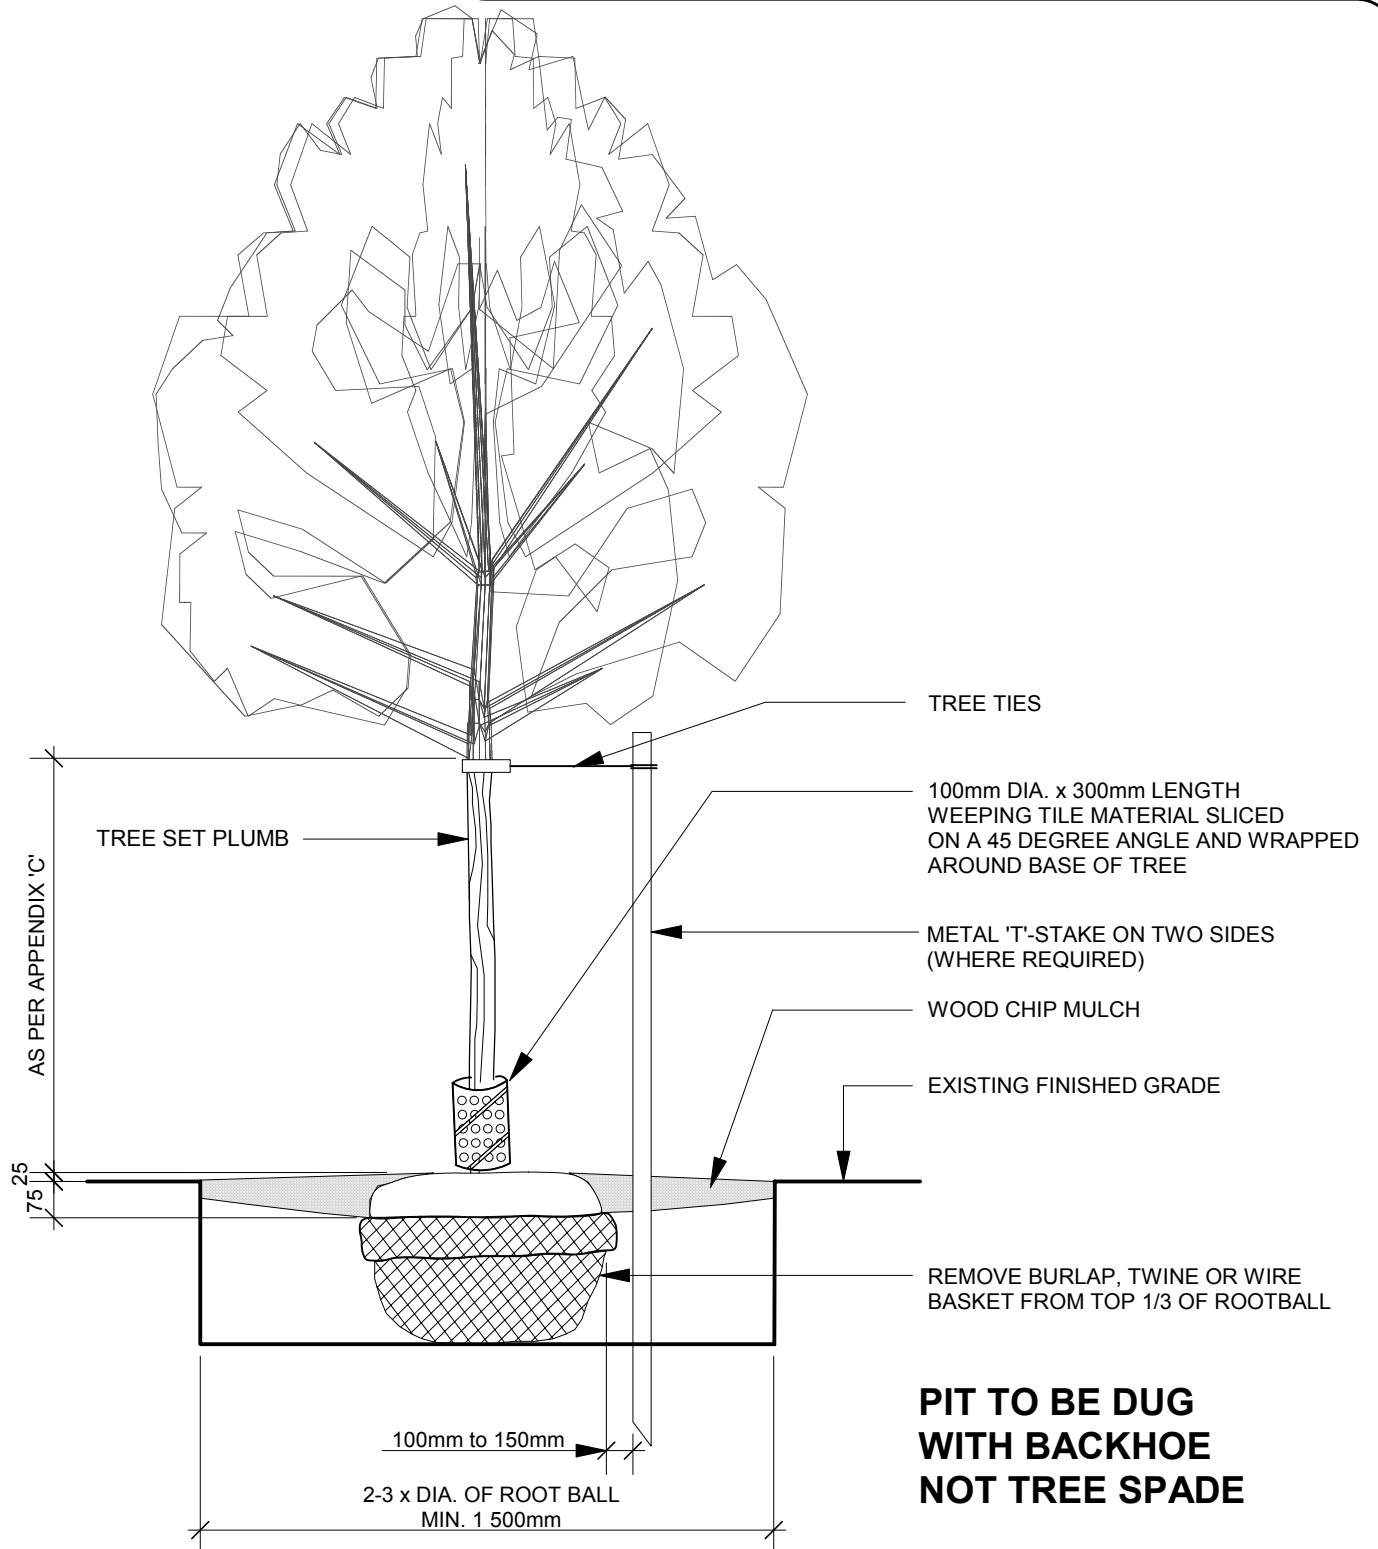

NOT TO SCALE
DEC 17/04

vc

THE CITY OF WINNIPEG
Planning, Property and Development Department
Planning and Land Use Division
Unit 15 - 30 Fort Street, Winnipeg, MB, R3C 4X5

