


1.40 Type K.8, SF Column-mounted Library Directory: 2"± x 24" w x 96" h panel w/hinged, glazed door w/lock; w/applied vinyl graphics. Bracket to 31.5" dia. conc. col. or wall.

Type K.10, side elevation

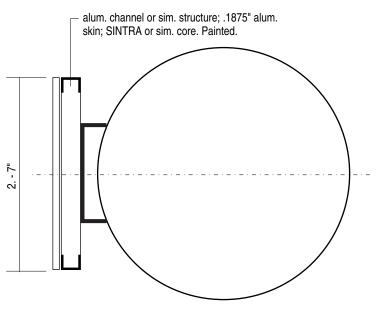

Col. F8, J8

Type K.10, plan view. Invisibly bracket sign approx. 1" off 31.5" dia. conc. col. by means of 2" x 12" x 93" alum. channel.

Gallop/Varley

3574 W 13th Avenue Vancouver, B.C. Canada V6R 2S3

T: 604 736 1895 F: 604 736 1896 e: gallopvarley@shaw.ca

This document contains information proprietary to Gallop/Varley and shall not be reproduced or transferred to other documents, or disclosed to others, or used for any purpose other than that for which it is intended without the prior written permission of Gallop/Varley.

- Site survey req'd.
  Submit FS paper layouts (pen plots) on request.
- 3. Submit shop dwg.
- Submit samples of ptd alum.
  Type style is ITC Franklin Gothic Demi Compressed.
- 6. All sign locations to be site confirmed.
- 7 All managages tha by Owner

Revisi	ons:		
Date:	05/09/15		
Scale:	1" = 12"		
Projec	t No: <b>707</b>		
Projec	 t:		
Millen	nium Library	′	
	peg MB Program		
Dwg.			
	ng Directory		
Sian T			

Dwg. No: **K.01**