


Note: signs placed temporarily in specified locations. Upon confirmation cut carpet to accept base plate and 'HILTI' or sim., into agreed locations.

Type K.9, plan view. Dashed rect. shows 'protected' margin; base must remain a min. of 6" from another object.

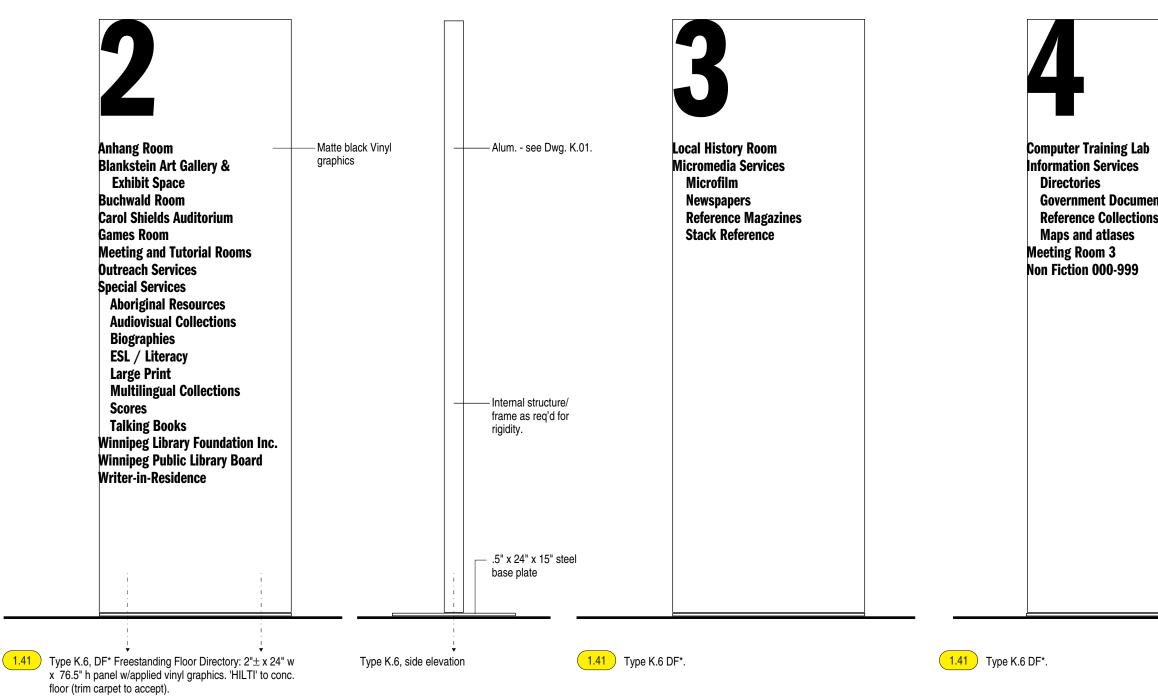

\* Note: only no. appears on both faces.

	Gallop/Varley
	3574 W 13th Avenue Vancouver, B.C. Canada V6R 2S3
	T: 604 736 1895 F: 604 736 1896 e: gallopvarley@shaw.ca
	This document contains information proprietary to Gallop/Varley and shall not be reproduced or transferred to other documents, or disclosed to others, or used for any purpose other than that for which it is intended without the prior written permission of Gallop/Varley.
ts	<ol> <li>Site survey req'd.</li> <li>Submit FS paper layouts (pen plots) on request.</li> <li>Submit shop dwg.</li> <li>Submit samples as requested.</li> <li>Type style is ITC Franklin Gothic Demi Compressed.</li> <li>All sign locations to be site confirmed.</li> <li>All messages t.b.c. by Owner.</li> </ol>
	Devisioner
	Revisions:
	Date: 05/09/15
	Scale: 1" = 12"
	Project No: <b>707</b>
	Project: Millennium Library Winnipeg MB Sign Program
	Dwg. Title: Freestanding Floor Directory
	Sign Type: <b>K</b>