

980 S. America

Gallop/Varley
 3574 W 13th Avenue
 Vancouver, B.C.
 Canada V6R 2S3
 T 604/736 1895
 F 604/736 1896
 e gallopvarley@shaw.ca

This document contains information proprietary to Gallop/Varley and shall not be reproduced or transferred to other documents, or disclosed to others, or used for any purpose other than that for which it is intended without the prior written permission of Gallop/Varley.

1. Submit FS paper layouts (pen plots) or thumbnails on request.
2. Submit samples as requested.
3. Type style is ITC Franklin Gothic Demi-Compressed.
4. All sign locations to be site confirmed.
5. All messages t.b.c. by Owner.

Revisions:

Date: **05/09/15**

Scale: **as noted.**

Project No: **707**


Project:
**Winnipeg Millennium Library
 Winnipeg MB
 Sign Program**

Dwg. Title:
Stack Signs - ends

Sign Type: **S**


Dwg. No: **S.01**

4.20 Type S.4, DF Freestanding Stack Indicator - see Dwg. S.02.

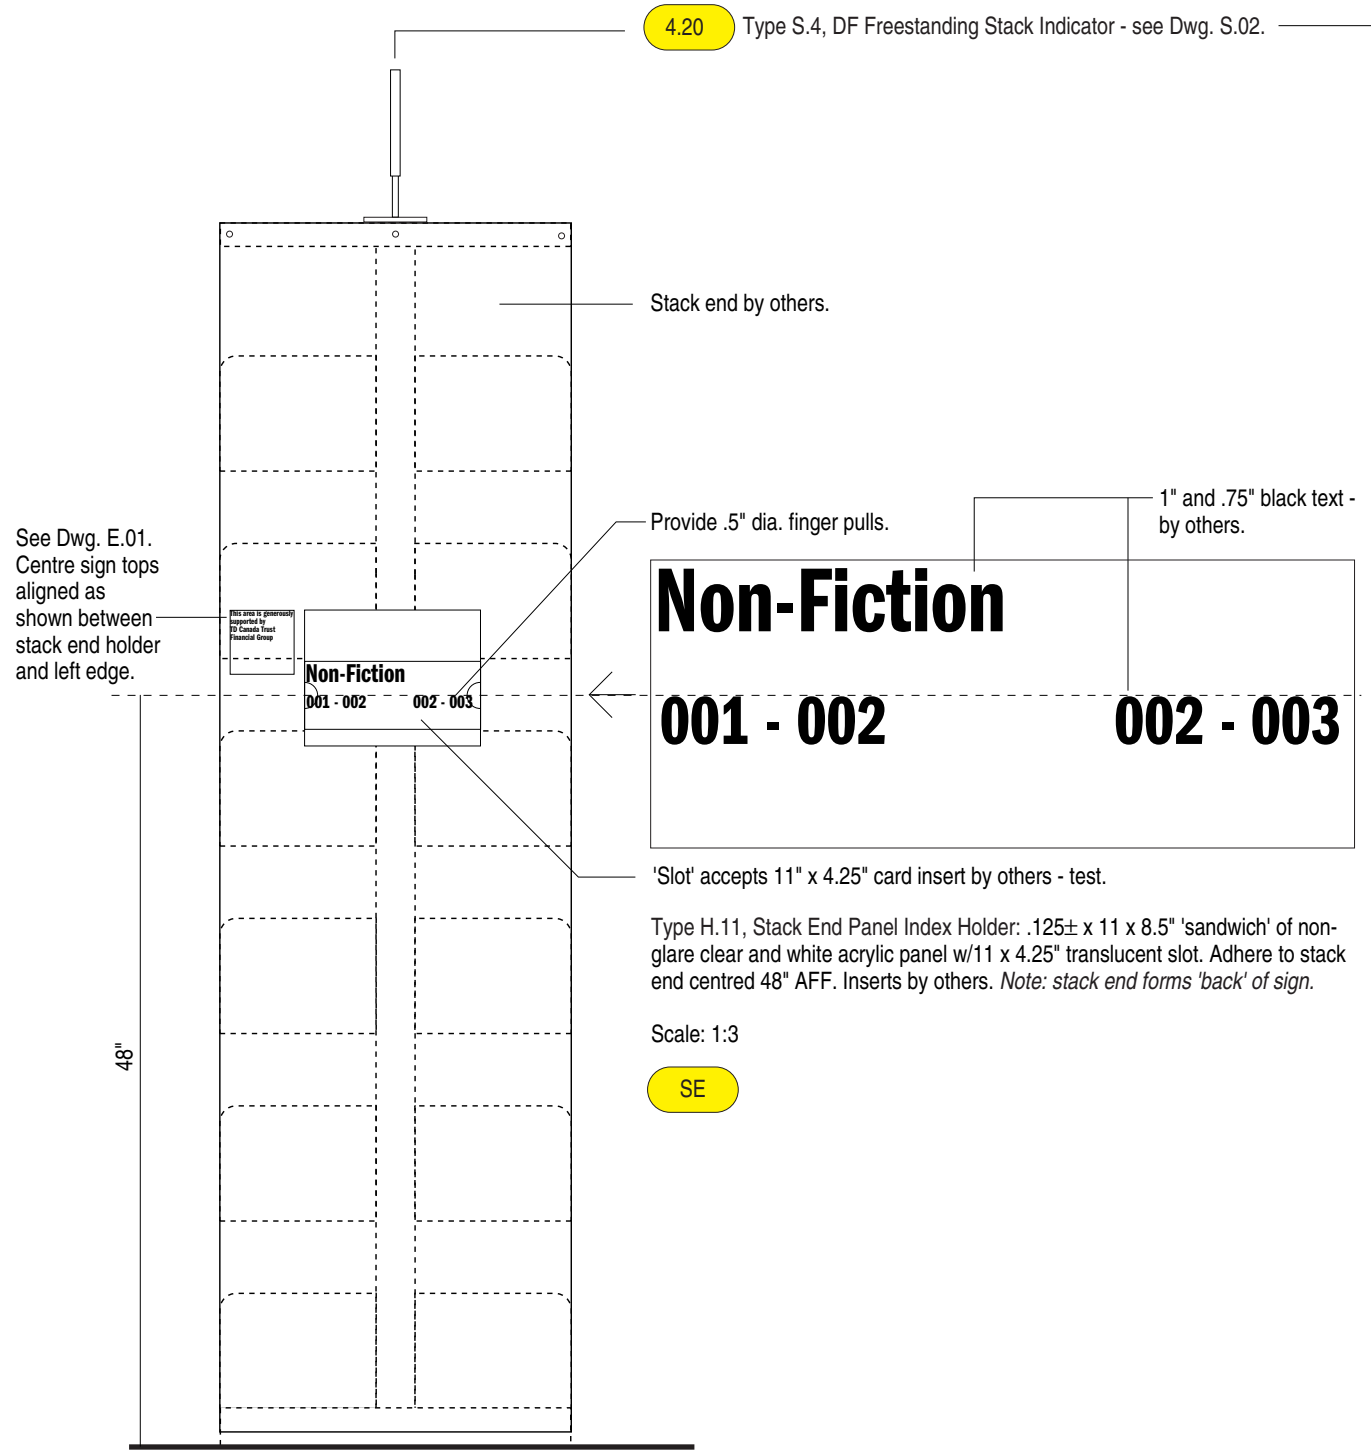

Level 4; stack end elevation.

Scale: 1" = 12"

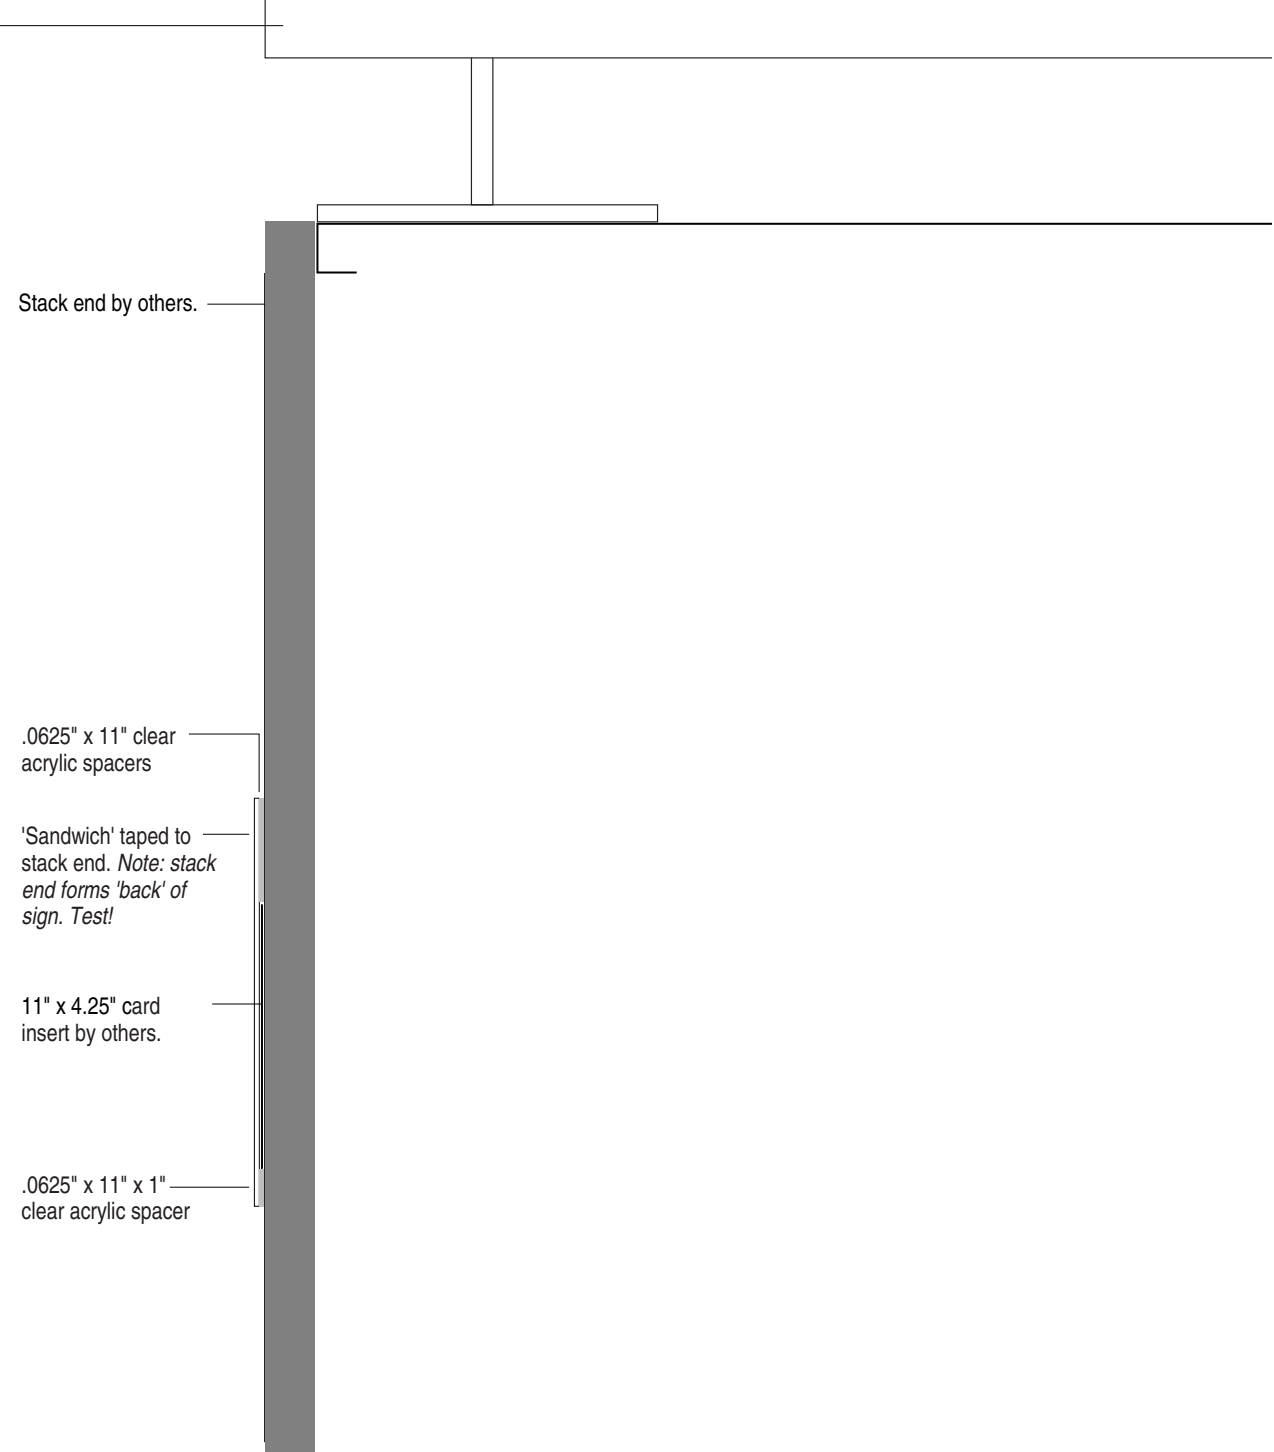

Section through Stack End Holder

Scale: 3" = 12"