
980 S. America

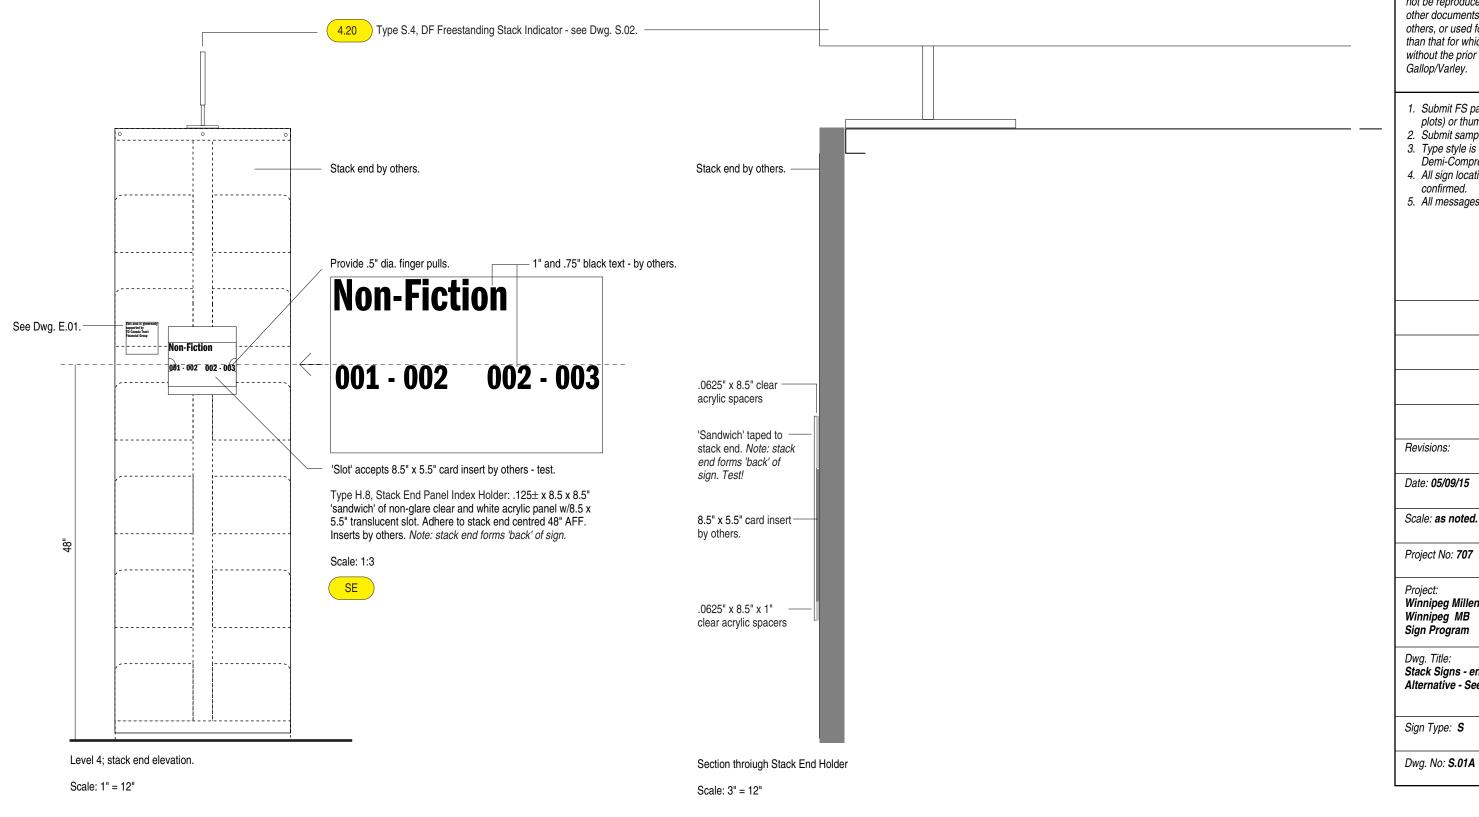

Gallop/Varley

3574 W 13th Avenue Vancouver, B.C. Canada V6R 2S3

T 604/736 1895 F 604/736 1896 e gallopvarley@shaw.ca

This document contains information proprietary to Gallop/Varley and shall not be reproduced or transferred to other documents, or disclosed to others, or used for any purpose other than that for which it is intended without the prior written permission of Gallop/Varley.

- 1. Submit FS paper layouts (pen plots) or thumbnails on request.
- 2. Submit samples as requested.
- 3. Type style is ITC Franklin Gothic Demi-Compressed.
- 4. All sign locations to be site confirmed.
- 5. All messages t.b.c. by Owner.

Project No: 707

Winnipeg Millennium Library Winnipeg MB Sign Program

Dwg. Title: Stack Signs - ends

Alternative - See Dwg. S.01

Sign Type: S

Dwg. No: **S.01A**