


**NOTES:**  
 1. SEE DWG WR-S0101 FOR ADDITIONAL WALL REINFORCING.  
 2. SEE DWG WR-S0111 AND WR-S0121 FOR ADDITIONAL SLAB REINFORCING.  
 3. WATER STOP, SLIP SHEET AND PROTECTION BOARD FROM FOOTING (APPX EL. 230.250 IN STRAIGHT PORTION, APPX EL. 231.250-232.400 IN SLOPE PORTION) TO GRADE (APPX 237.000) ON WEST WALL, TO 235.650 ON EAST WALL AND SOUTH WALL, FROM EL. 232.300 TO EL. 235.670 ON THE SOUTH WALL OF STAIR-9. FROM 234.500 TO GRADE (APPX 237.000) ON NORTH AND WEST WALL OF STAIR-4. SEE

4. PROVIDE INSULATION FROM GRADE (APPX 237.000) TO 234.600 ON WEST WALL, INCLUDING THE NORTH WALL OF STAIR-4. SEE

**A SECTION**  
 WR-S0101 1:50

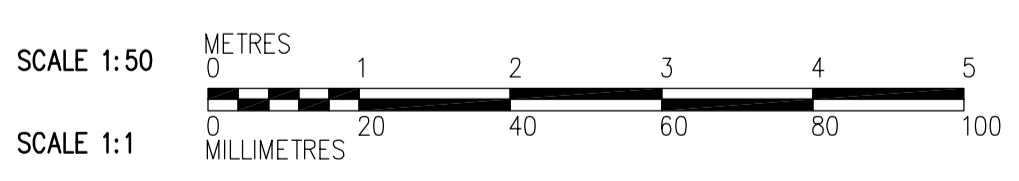

NO.	REVISIONS	DATE	BY
01	583-2005 ADDENDUM 3	06/03/10	EL
00	ISSUED FOR TENDER	2006/02/03	EL

<b>CH2MHILL</b> Frederickson Cooper ARCHITECTS		<b>EarthTech</b> A Yoo International Ltd. Company	
DESIGNED BY	EL	CHECKED BY	AP
DRAWN BY	RL/CA	APPROVED BY	DJT
SCALE:	1:50	RELEASED FOR CONSTRUCTION BY:	R. SOROKOWSKI
DATE	2005/07/27	DATE	2006/02/08

ENGINEER'S SEAL  
 ORIGINAL SIGNED BY  
 D. KRUGER  
 2006/02/06  
 CONSULTANT DRAWING NO.  
 WR-S0201

**THE CITY OF WINNIPEG**  
 WATER AND WASTE DEPARTMENT  
 ENGINEERING DIVISION

WATER TREATMENT PLANT  
 RESIDUALS HANDLING  
 FOUNDATIONS AND CONCRETE STRUCTURES

STRUCTURAL  
 RESIDUALS HANDLING AREA  
 SECTION

CITY FILE NUMBER  
 SHEET OF  
 CITY DRAWING NUMBER  
**1-060R-A-80201-001-0D**