




THIRD FLOOR PLAN  
1:100

**NOTES:**

1. DESIGN LIVE LOAD IS 4.8 kPa EXCEPT ON LOW ROOF.
2. FOR COLUMN AND BEAM SCHEDULE SEE DWG WA-S0515.
3. PROVIDE CURBS FOR CMU WALLS INSTALLED IN SEPARATE CONTRACT.



**REBAR LEGEND:**

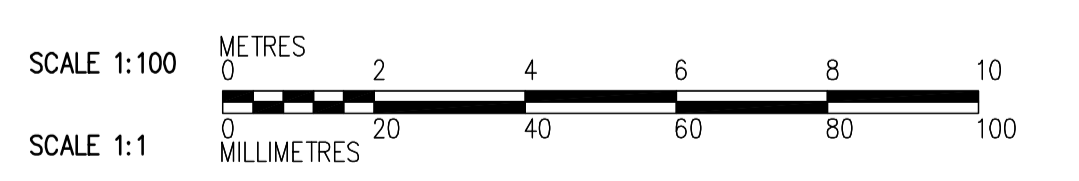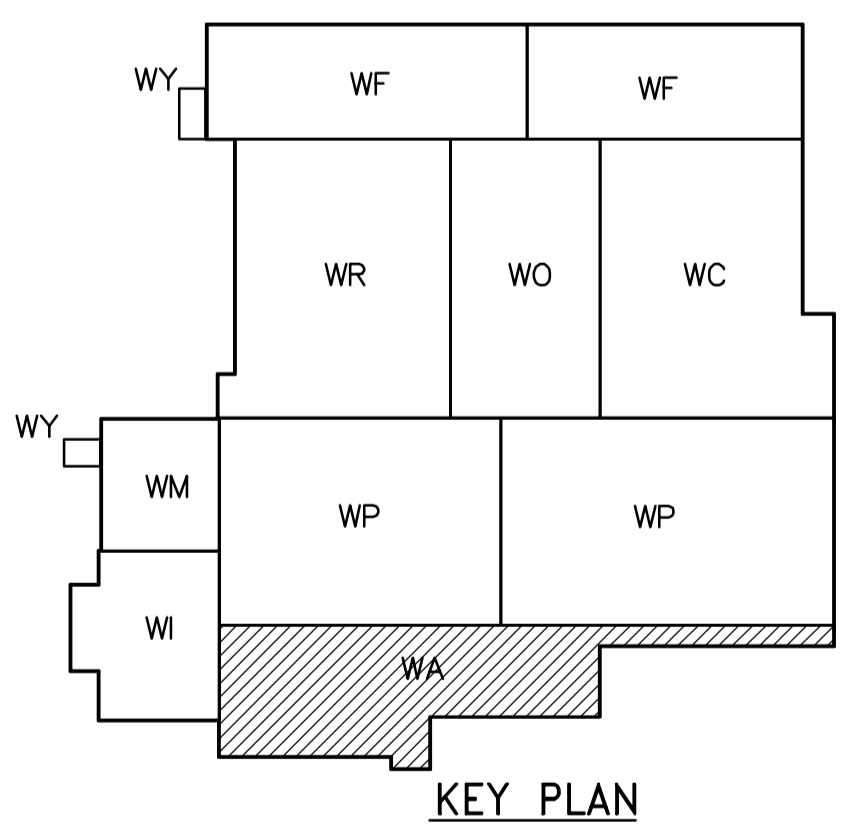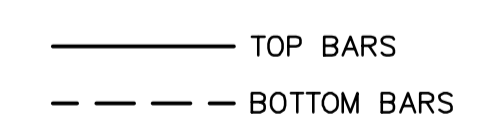

<p>Certificate of Authorization CH2M HILL Canada Ltd. No. 1441 Expiry: April 30, 2006</p>	<p>Frederickson Cooper ARCHITECTS</p>		<p>A Neo International Ltd. Company</p>		ENGINEER'S SEAL  ORIGINAL SIGNED BY D. KRUGER 2006/02/06	<p>THE CITY OF WINNIPEG WATER AND WASTE DEPARTMENT ENGINEERING DIVISION</p>	WATER TREATMENT PLANT ADMINISTRATION FOUNDATIONS AND CONCRETE STRUCTURES	CITY FILE NUMBER SHEET OF
	00 ISSUED FOR TENDER NO. REVISIONS	2006/02/03 DATE	MC BY	2005/07/04 DATE	R. SOROKOWSKI RELEASED FOR CONSTRUCTION BY: DATE 2006/02/08		CONSULTANT DRAWING NO. WA-S0131	STRUCTURAL ADMINISTRATION AREA THIRD FLOOR PLAN