


0 SECTION
WF-S0101 1:50

NOTES:


- SEE PLANS FOR SLAB REINFORCEMENT.
- PROVIDE HYDROPHILIC WATER STOP FOR ALL WATER HOLDING WALLS WITH WATER ON BOTH SIDES.

2 SECTION
WF-S0455
SEE DET.

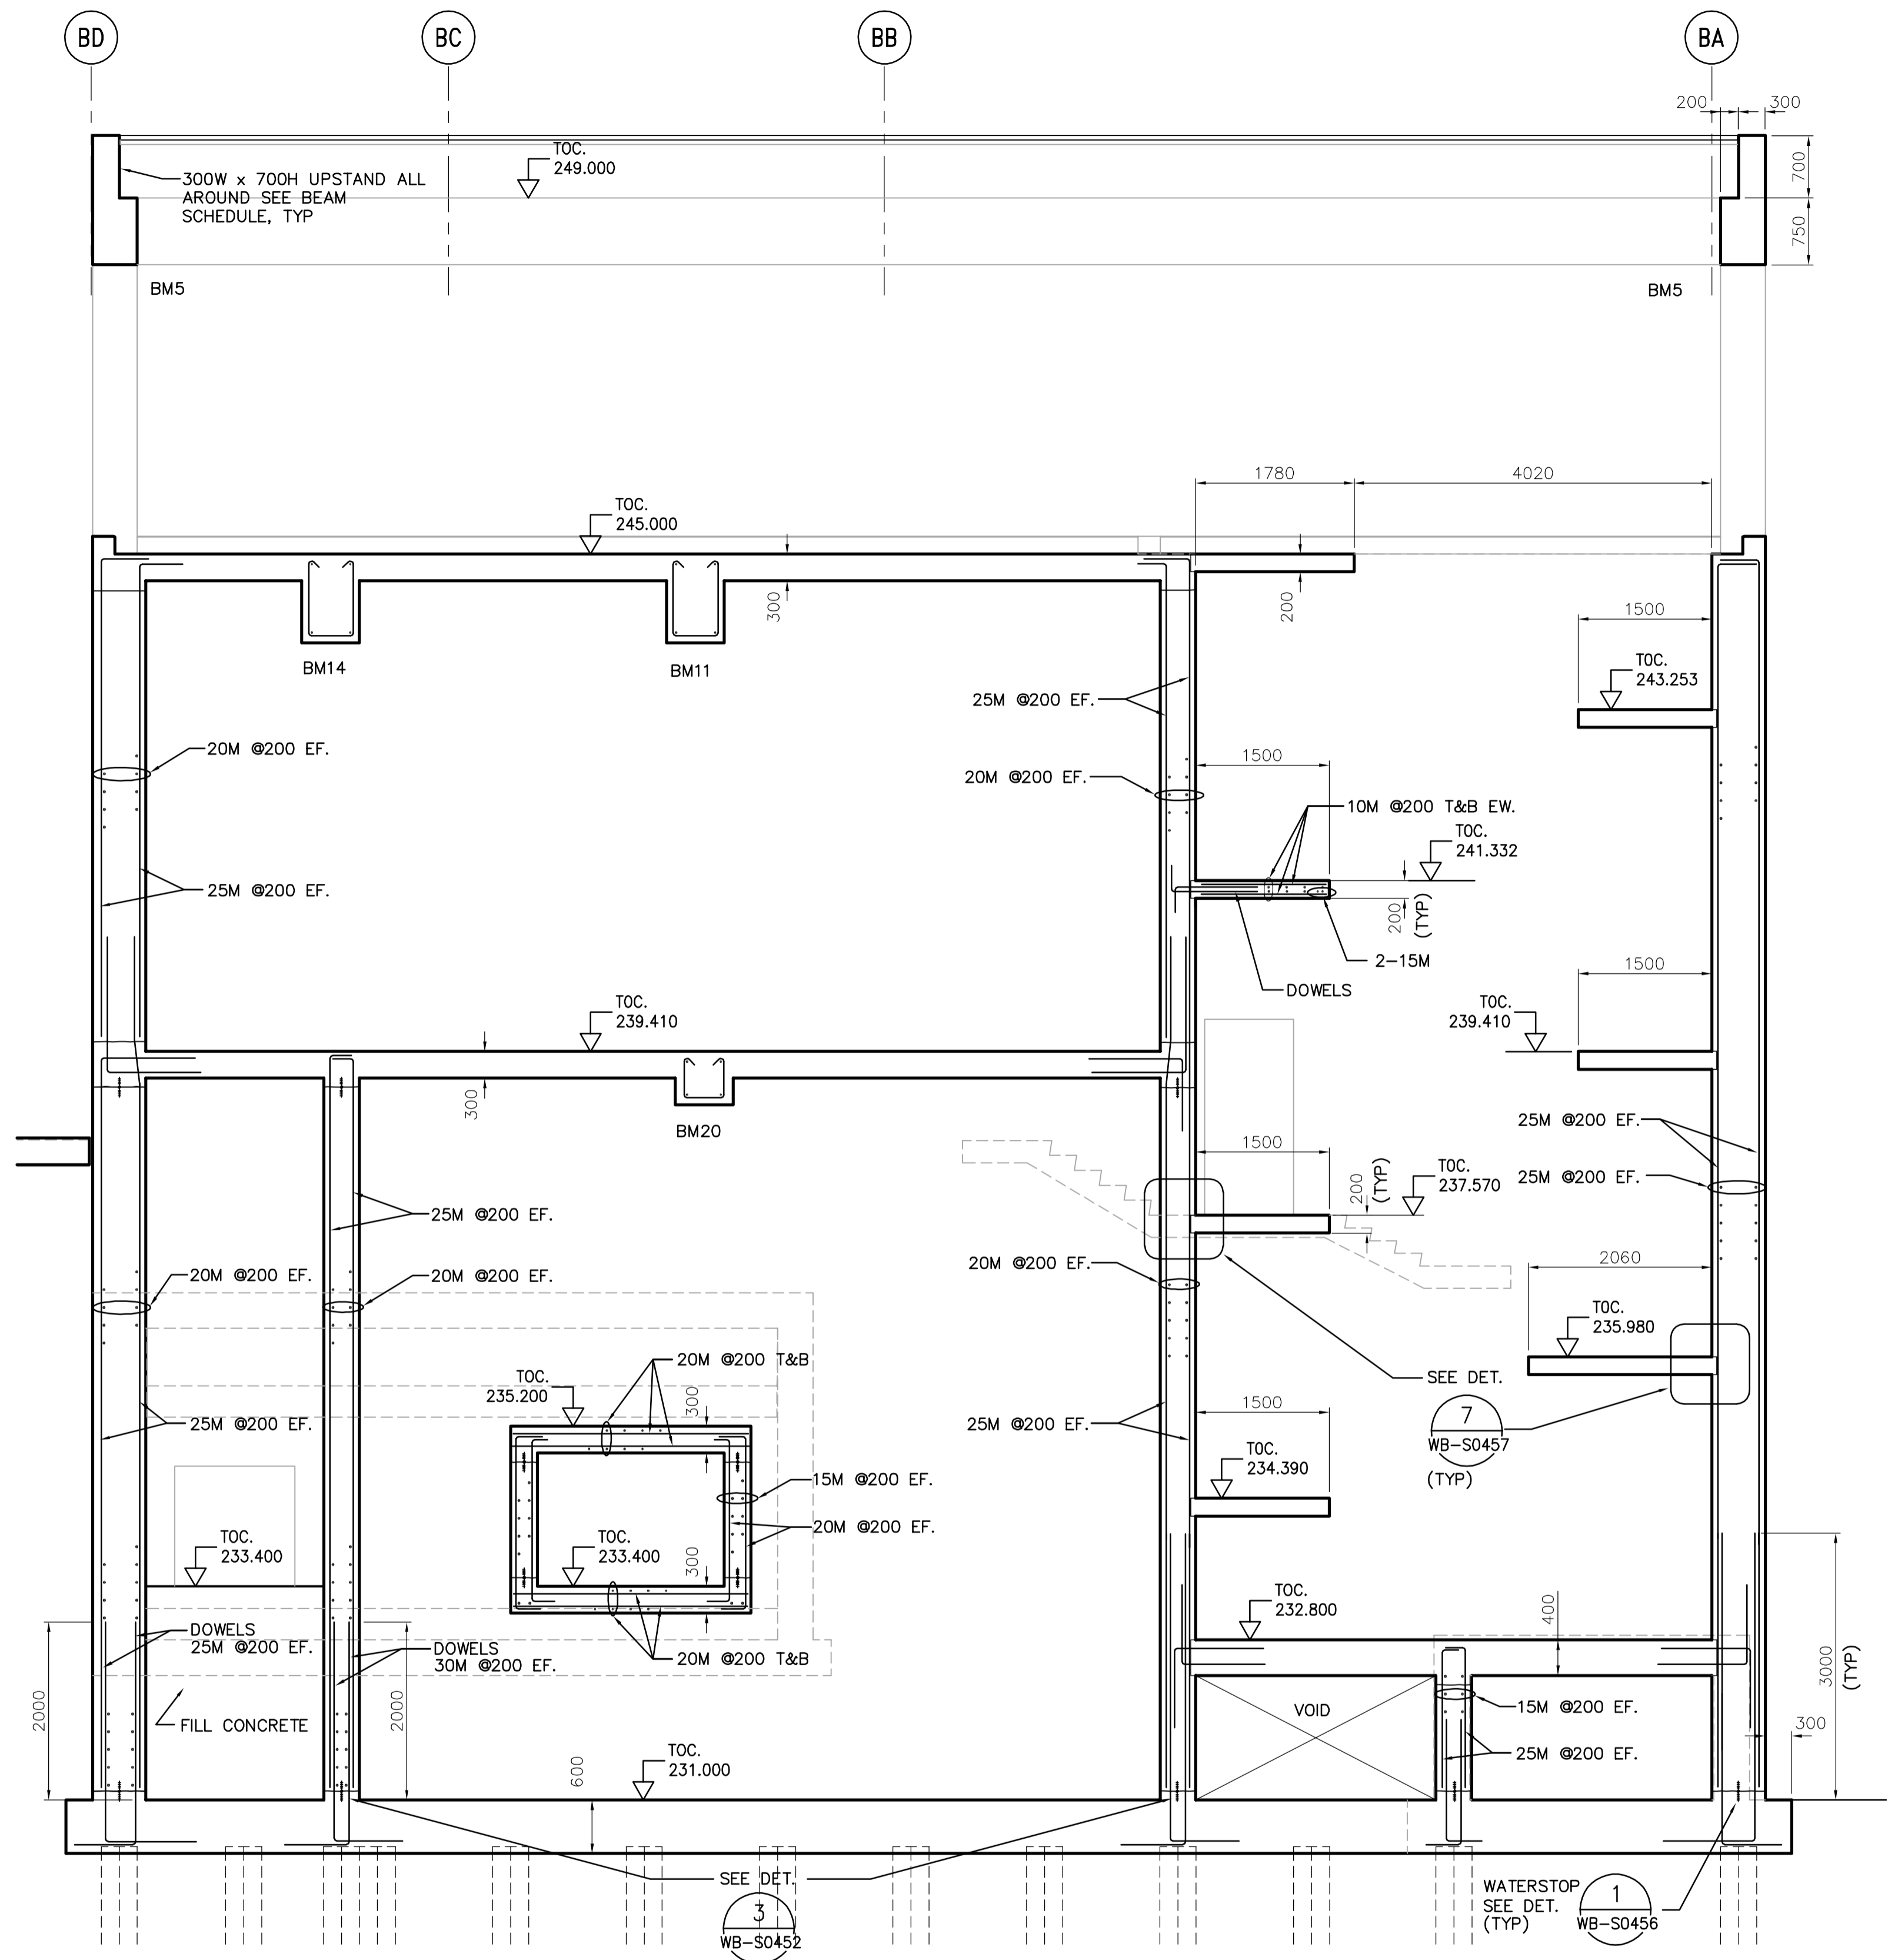

E SECTION
WF-S0101 1:50

- WF-S0105 WF-S0125
- WF-S0111 WF-S0131
- WF-S0115 WF-S0135
- WF-S0117 WF-S0141
- WF-S0121 WF-S0146

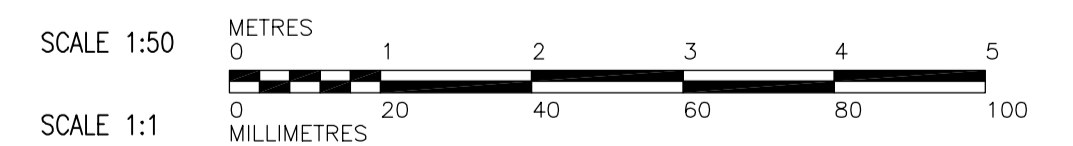

| | | | | | |
|--|--|--|--|--|--|
| <p>Certificate of Authorization CH2M HILL Canada Ltd. No. 1441 Expiry: April 30, 2006</p> | <p>Frederickson Cooper ARCHITECTS</p> | <p>A Vevo International Ltd. Company</p> | ENGINEER'S SEAL | <p>THE CITY OF WINNIPEG WATER AND WASTE DEPARTMENT ENGINEERING DIVISION</p> | CITY FILE NUMBER |
| | | | <p>DESIGNED BY KA</p> <p>CHECKED BY AP</p> <p>DRAWN BY PM</p> <p>APPROVED BY DJT</p> <p>SCALE: 1:50</p> <p>RELEASED FOR CONSTRUCTION BY: R. SOROKOWSKI</p> | | <p>ORIGINAL SIGNED BY D. KRUGER</p> <p>2006/02/06</p> <p>CONSULTANT DRAWING NO. WF-S0204</p> |
| <p>00 ISSUED FOR TENDER 2006/02/03 KA</p> <p>NO. REVISIONS DATE BY DATE 2005/08/10 DATE 2006/02/08</p> | <p>STRUCTURAL FILTRATION AREA SECTIONS</p> | | | CITY DRAWING NUMBER | |
| | | | | <p>1-060F-A-S0204-001-00D</p> | |