


A SECTION
WR-M9124 1:50

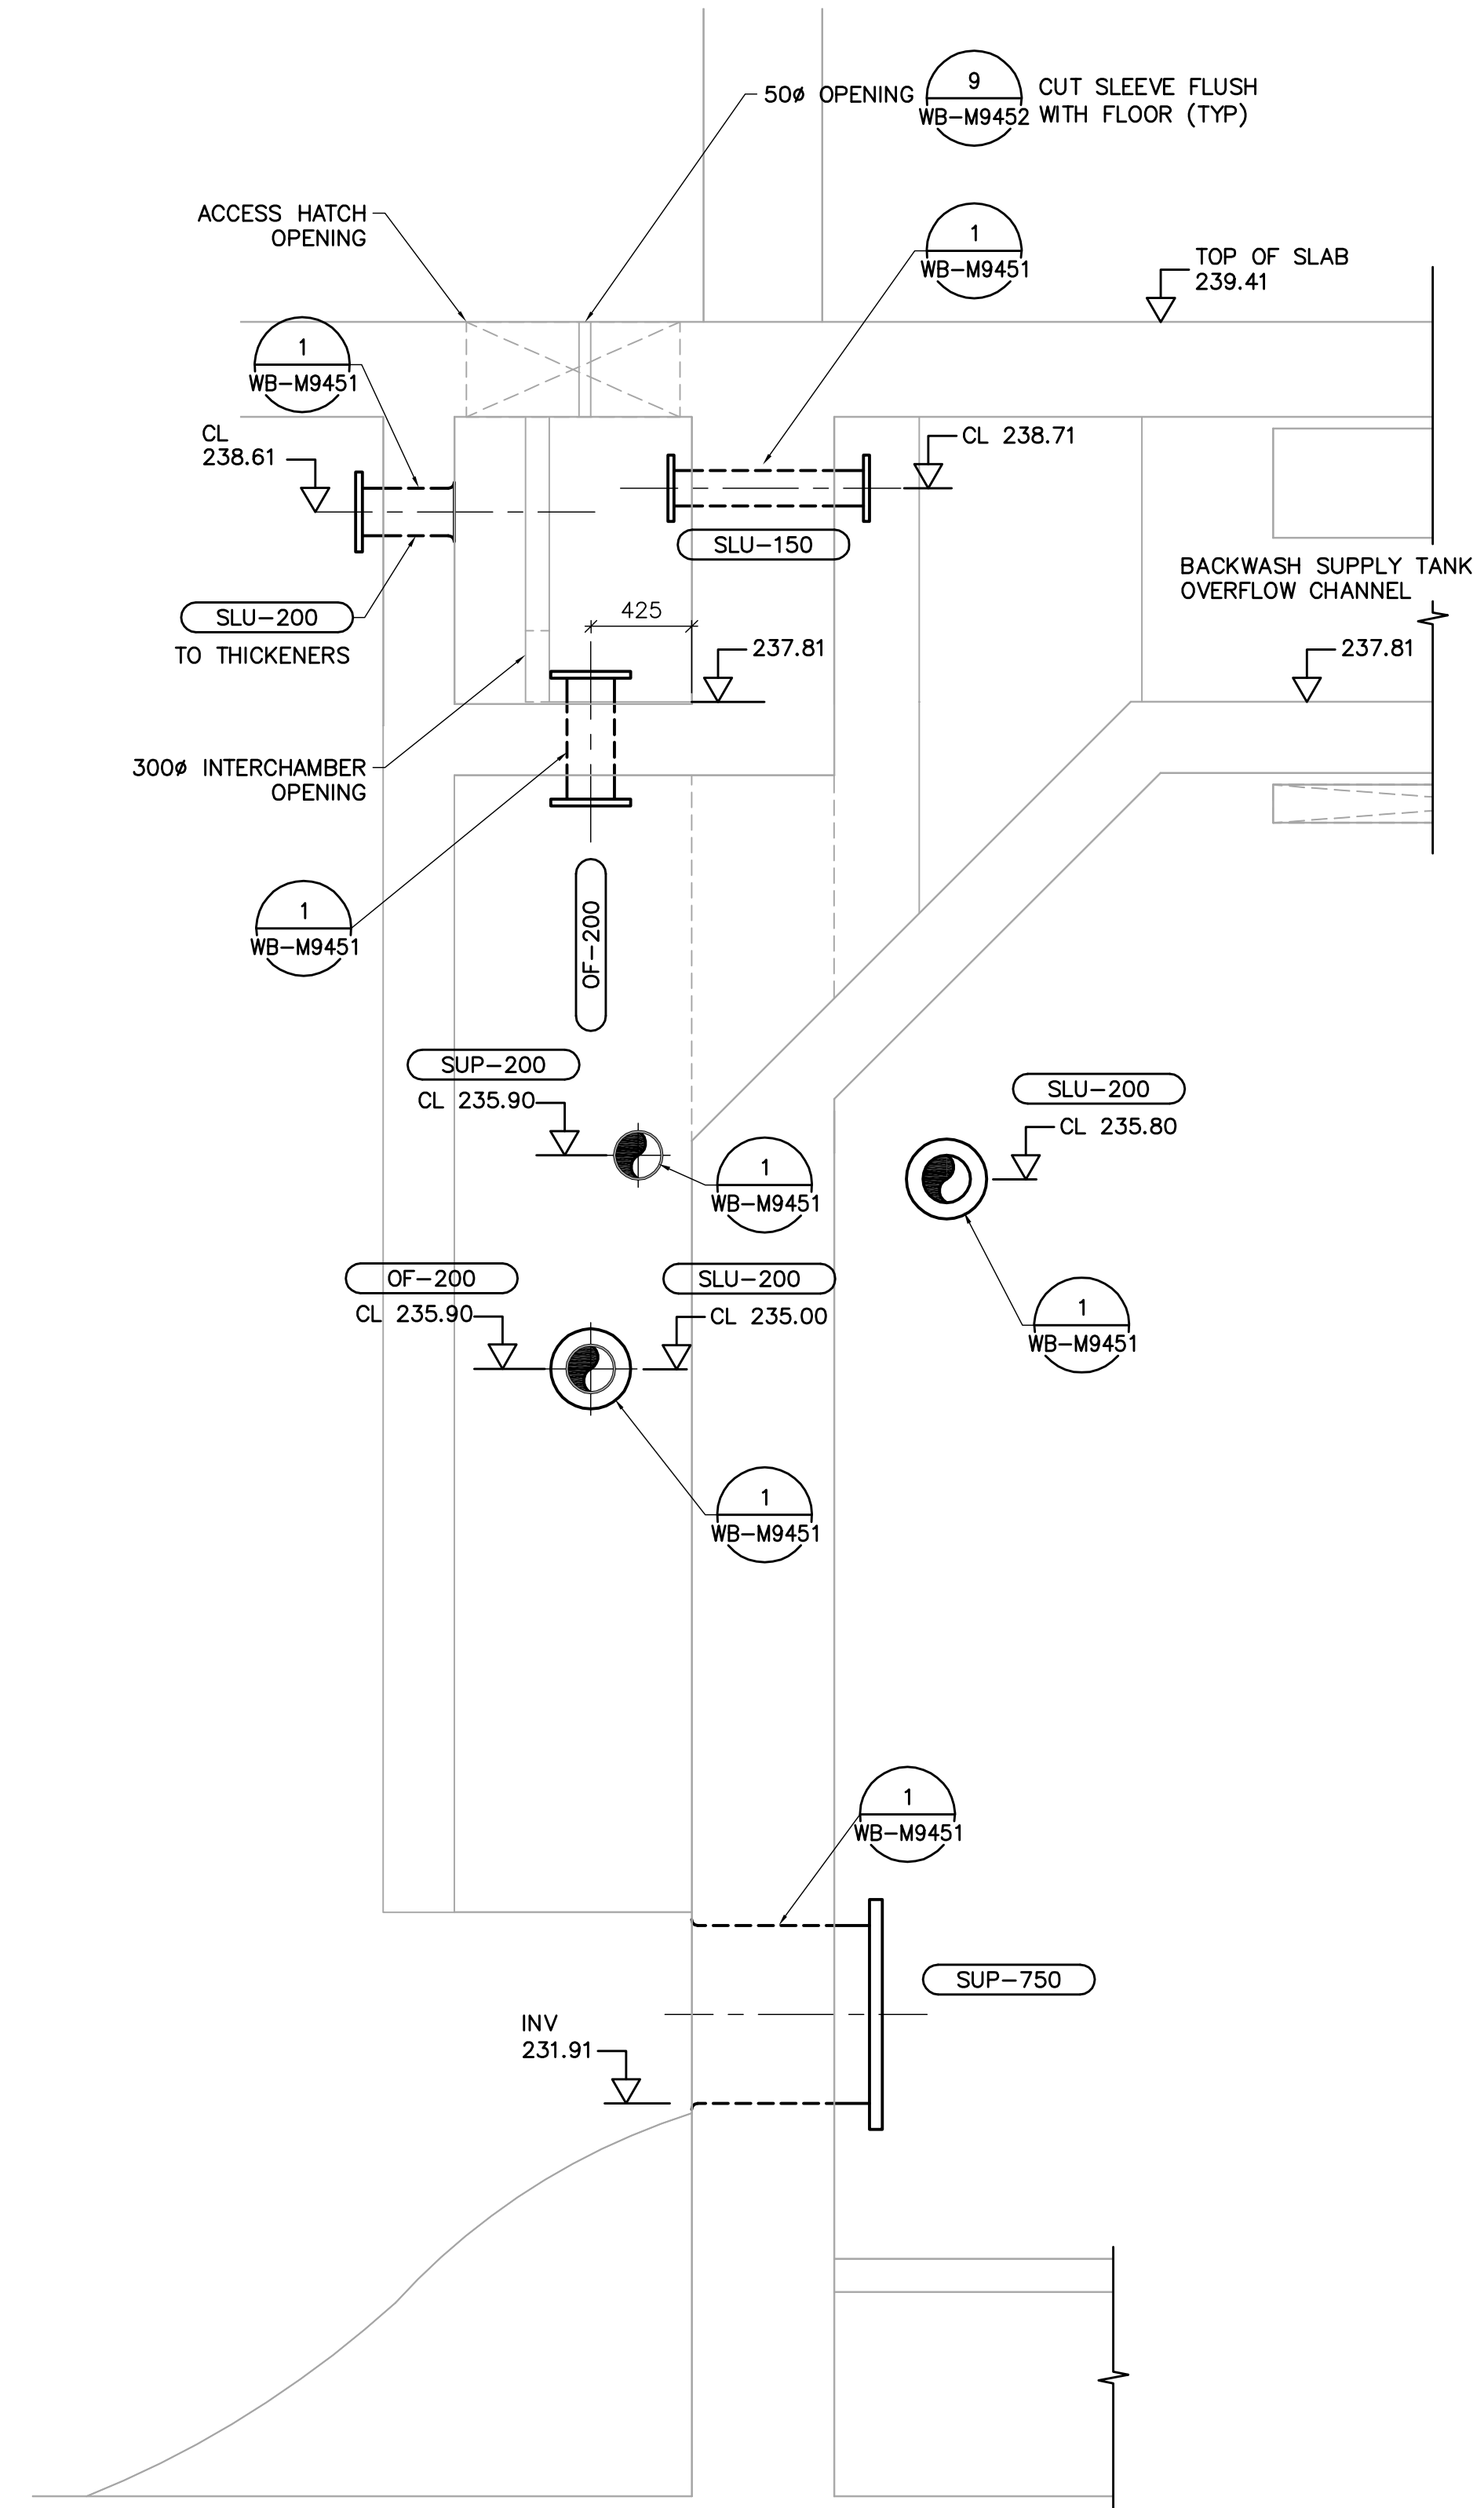

B SECTION
WR-M9124 1:50

 APEGM Certificate of Authorization Earth Tech Canada Inc. No. 730 Expiry: April 30, 2006	B.M. ELEV.	 Frederickson Cooper ARCHITECTS	 EarthTech A Tyco International Ltd. Company	ENGINEER'S SEAL	 THE CITY OF WINNIPEG WATER AND WASTE DEPARTMENT ENGINEERING DIVISION		
				DESIGNED BY: SM		CHECKED BY: SRB	ORIGINAL SIGNED BY: S.R. BILEVICIUS
				DRAWN BY: JBC		APPROVED BY: DJT	2006/02/07
				SCALE: 1:25		RELEASED FOR CONSTRUCTION BY: R. SOROKOWSKI	CONSULTANT DRAWING NO. WR-M9206
NO. REVISIONS	DATE	BY	DATE	DATE	CITY FILE NUMBER		
00	ISSUED FOR TENDER	06/02/03	JBC	2005/09/29	2006/02/07		
WATER TREATMENT PLANT RESIDUALS HANDLING FOUNDATIONS AND CONCRETE STRUCTURES					CITY DRAWING NUMBER		
PIPE EMBEDS FLOCCULATION CHAMBER SECTIONS					1-0601R-A-M9206-001-000		