


## INSTRUMENT LOOP DIAGRAM

FIELD

FIELD DEVICE PANEL FDP-S

DCS

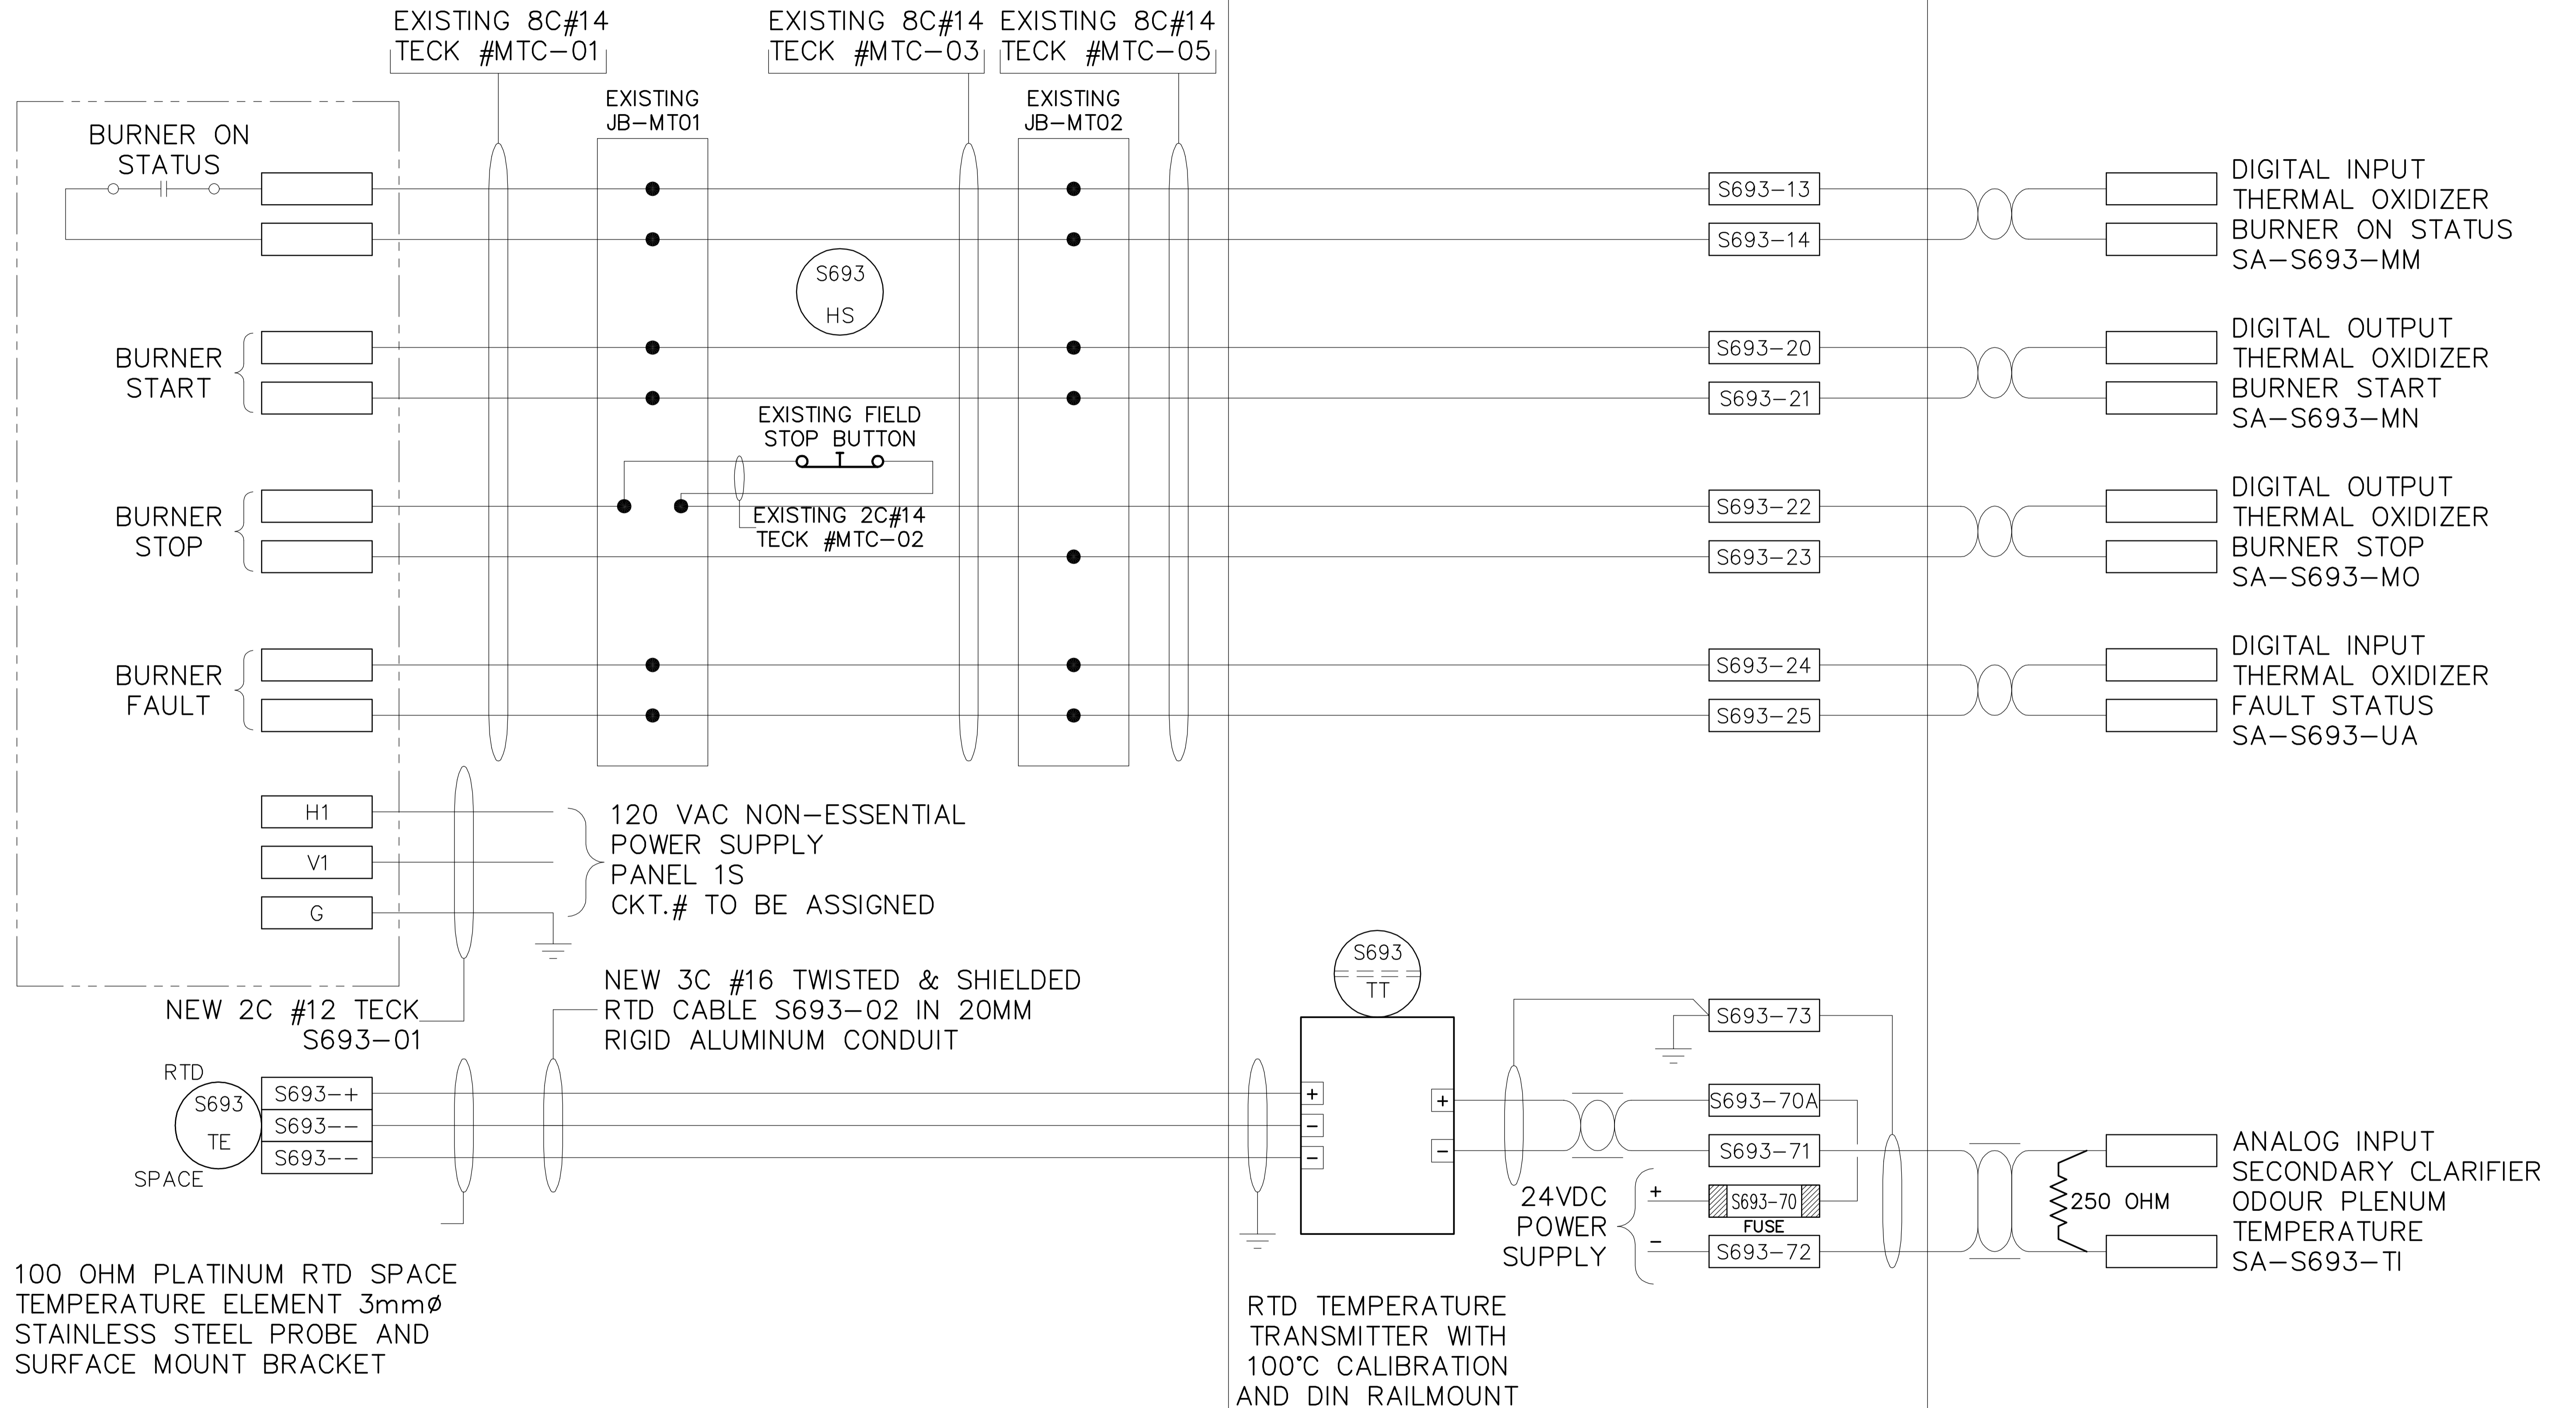

 <b>APEGG</b> Certificate of Authorization Earth Tech Canada Inc. No. 730 Expiry: April 30, 2006	B.M. ELEV.	 <b>EarthTech</b> A Tyco International Ltd. Company	ENGINEER'S SEAL	 <b>THE CITY OF WINNIPEG</b> WATER AND WASTE DEPARTMENT ENGINEERING DIVISION	
	DESIGNED BY: LH		CHECKED BY: BL		ORIGINAL SIGNED BY: S.W. TORMEY
	DRAWN BY: GLG		APPROVED BY: AHL		2005/11/25
	SCALE: NONE		RELEASED FOR CONSTRUCTION BY: T. HOLDING		CONSULTANT DRAWING NO. 6238000 - 101
00 ISSUED FOR TENDER	05/11/28 LAE	DATE: 2005/08/31	DATE: 05/11/28	CITY FILE NUMBER	
NO. REVISIONS	DATE BY	INSTRUMENTATION THERMAL OXIDIZER LOOP WIRING DIAGRAM		SHEET OF	
				CITY DRAWING NUMBER	