


INSTRUMENT LOOP DIAGRAM

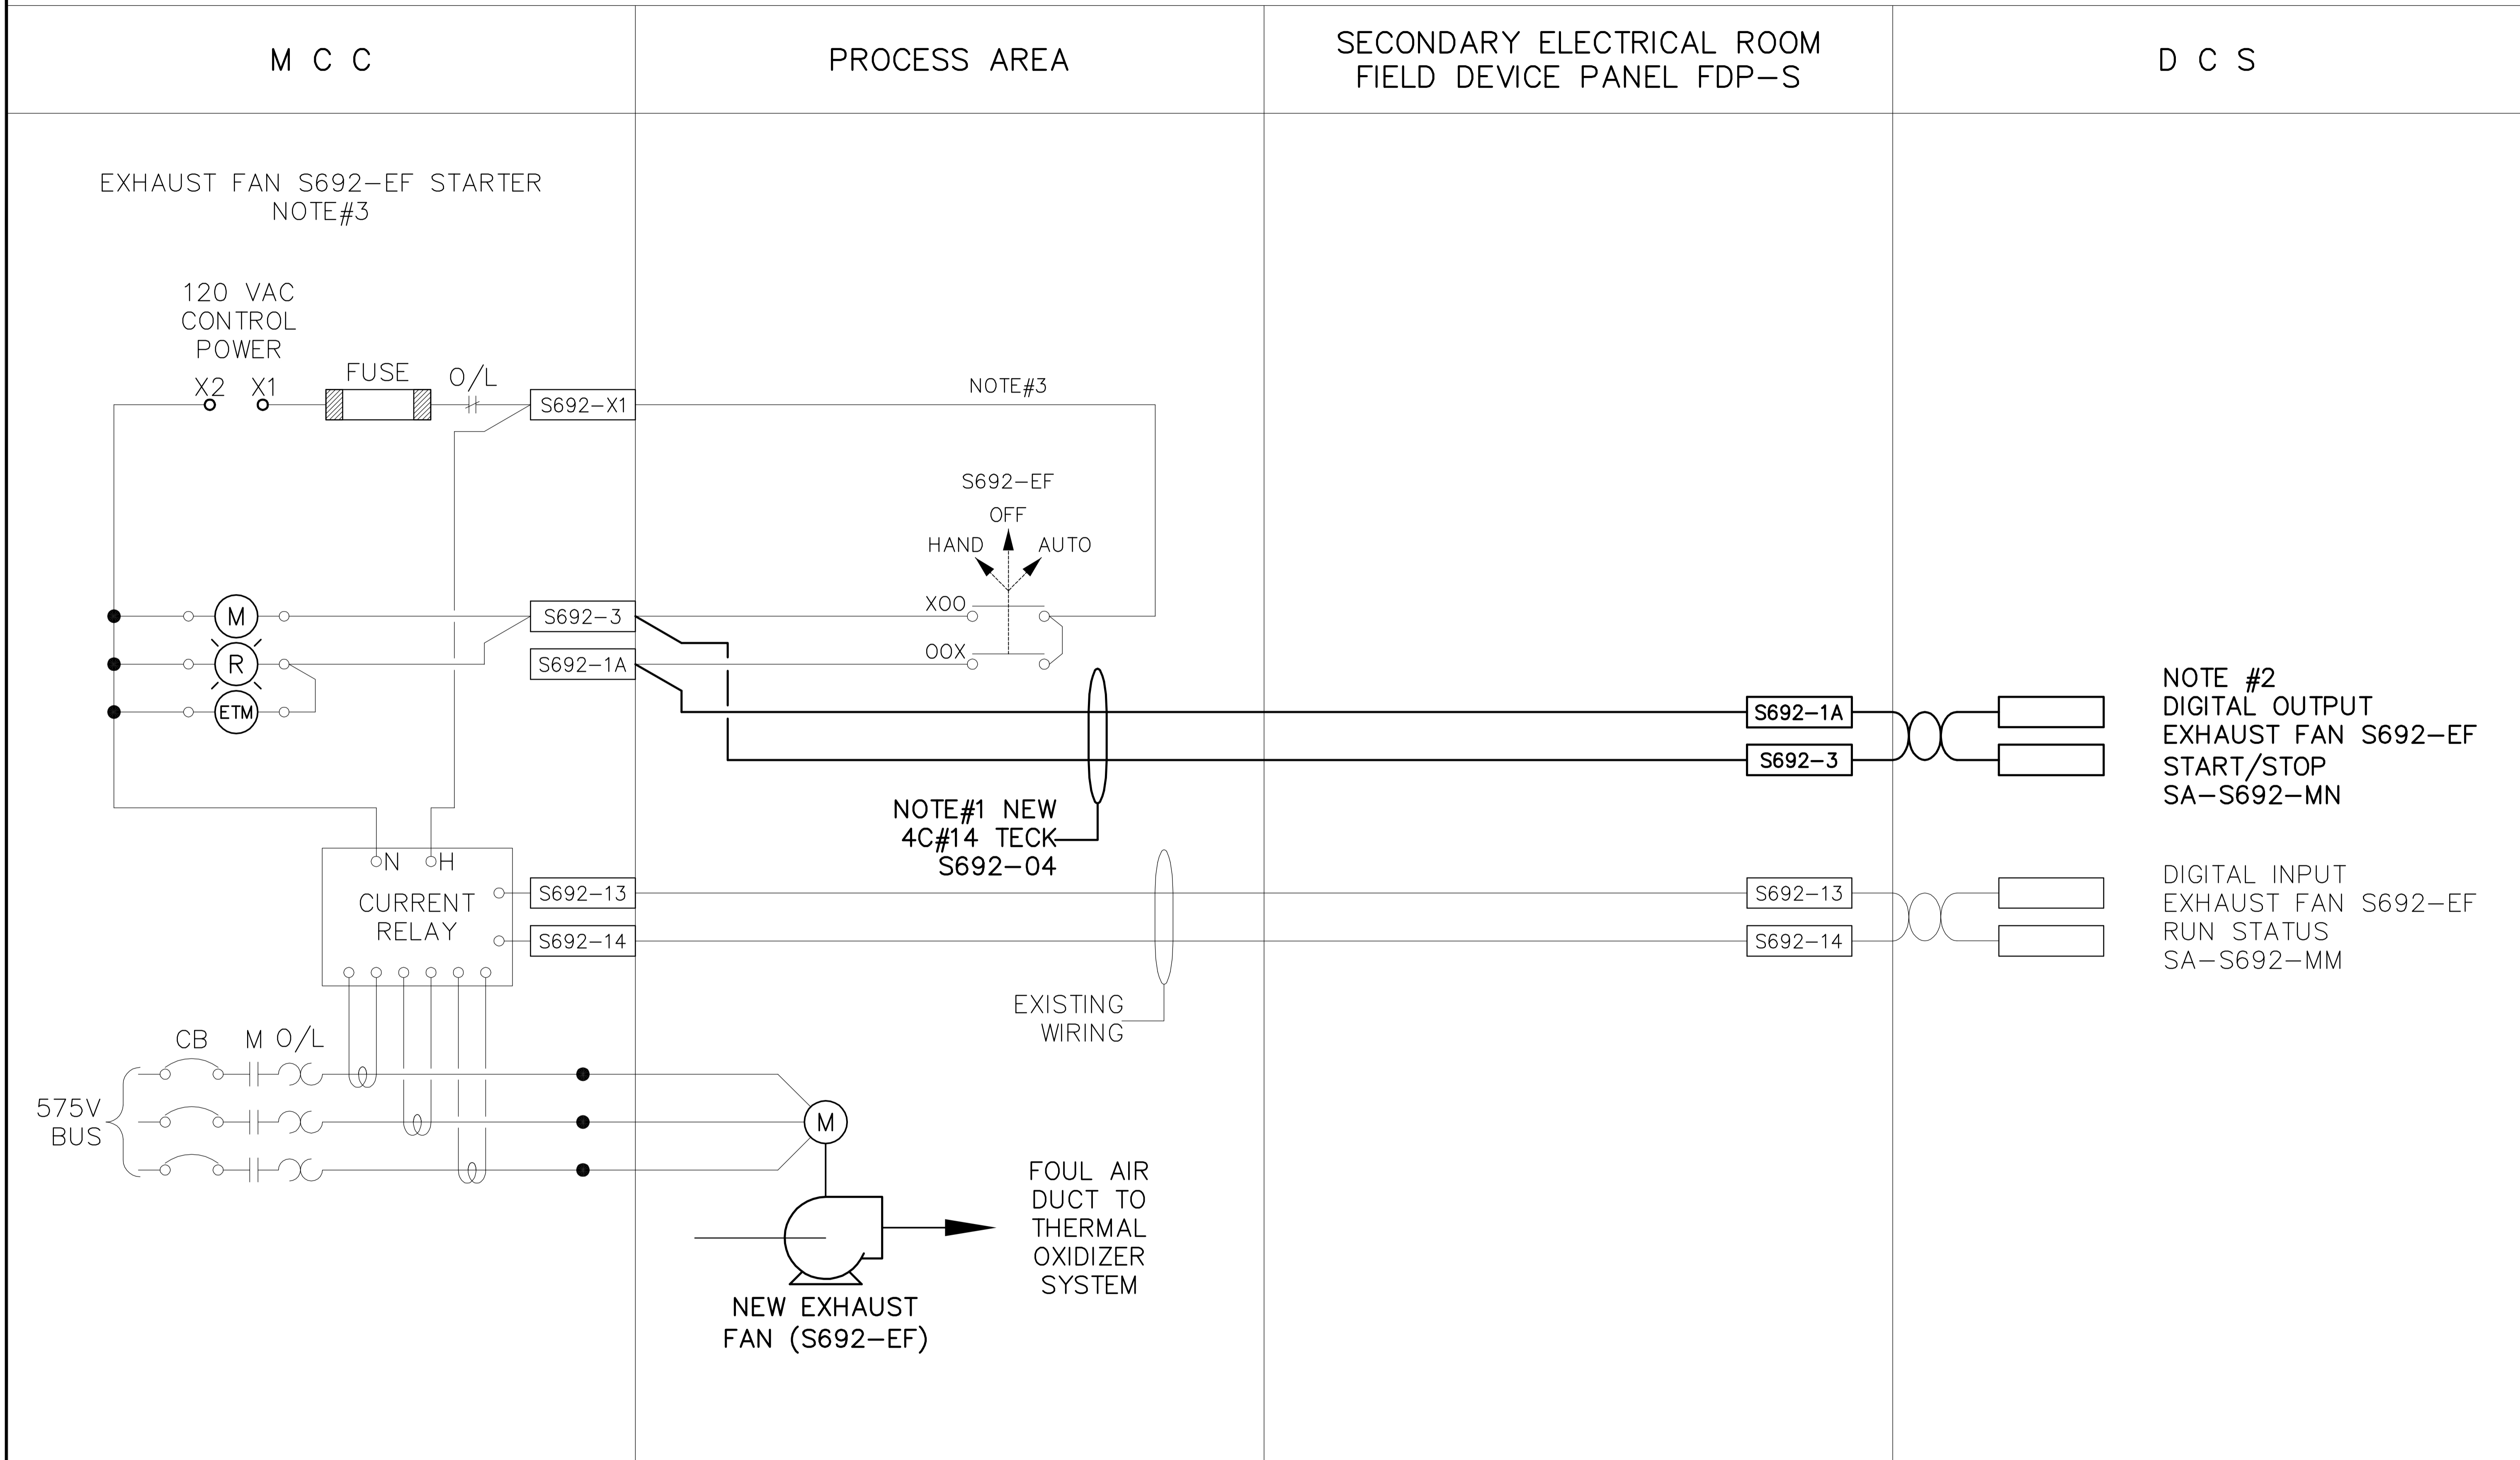

NOTES:

1. SUPPLY AND INSTALL NEW WIRING AS SHOWN.
2. COORDINATE WITH CITY'S PROGRAMMER/ANALYST TO ASSIGN NEW OUTPUT POINT AS INDICATED.
3. MODIFY EXISTING STARTER AND CONTROL WIRING TO COMPLY WITH THIS DRAWING.

 APEGGA Certificate of Authorization Earth Tech Canada Inc. No. 730 Expiry: April 30, 2006	B.M. ELEV.	 EarthTech <small>A Tyco International Ltd. Company</small>	ENGINEER'S SEAL	 THE CITY OF WINNIPEG WATER AND WASTE DEPARTMENT ENGINEERING DIVISION	CITY FILE NUMBER		
			DESIGNED BY: BL		CHECKED BY: BL	ORIGINAL SIGNED BY: S.W. TORMEY	SHEET OF
			DRAWN BY: GLG		APPROVED BY: AHL	2005/11/25	
			SCALE: NONE		RELEASED FOR CONSTRUCTION BY: T. HOLDING	CONSULTANT DRAWING NO. 6238000 - 103	CITY DRAWING NUMBER
	00 ISSUED FOR TENDER	05/11/28 LAE		INSTRUMENTATION FOUL AIR EXHAUST FAN S692-EF LOOP WIRING DIAGRAM			
	NO. REVISIONS	DATE BY	DATE 2005/10/12	DATE 05/11/28			