


2 SECTION
 P03 P04 SCALE 1:25

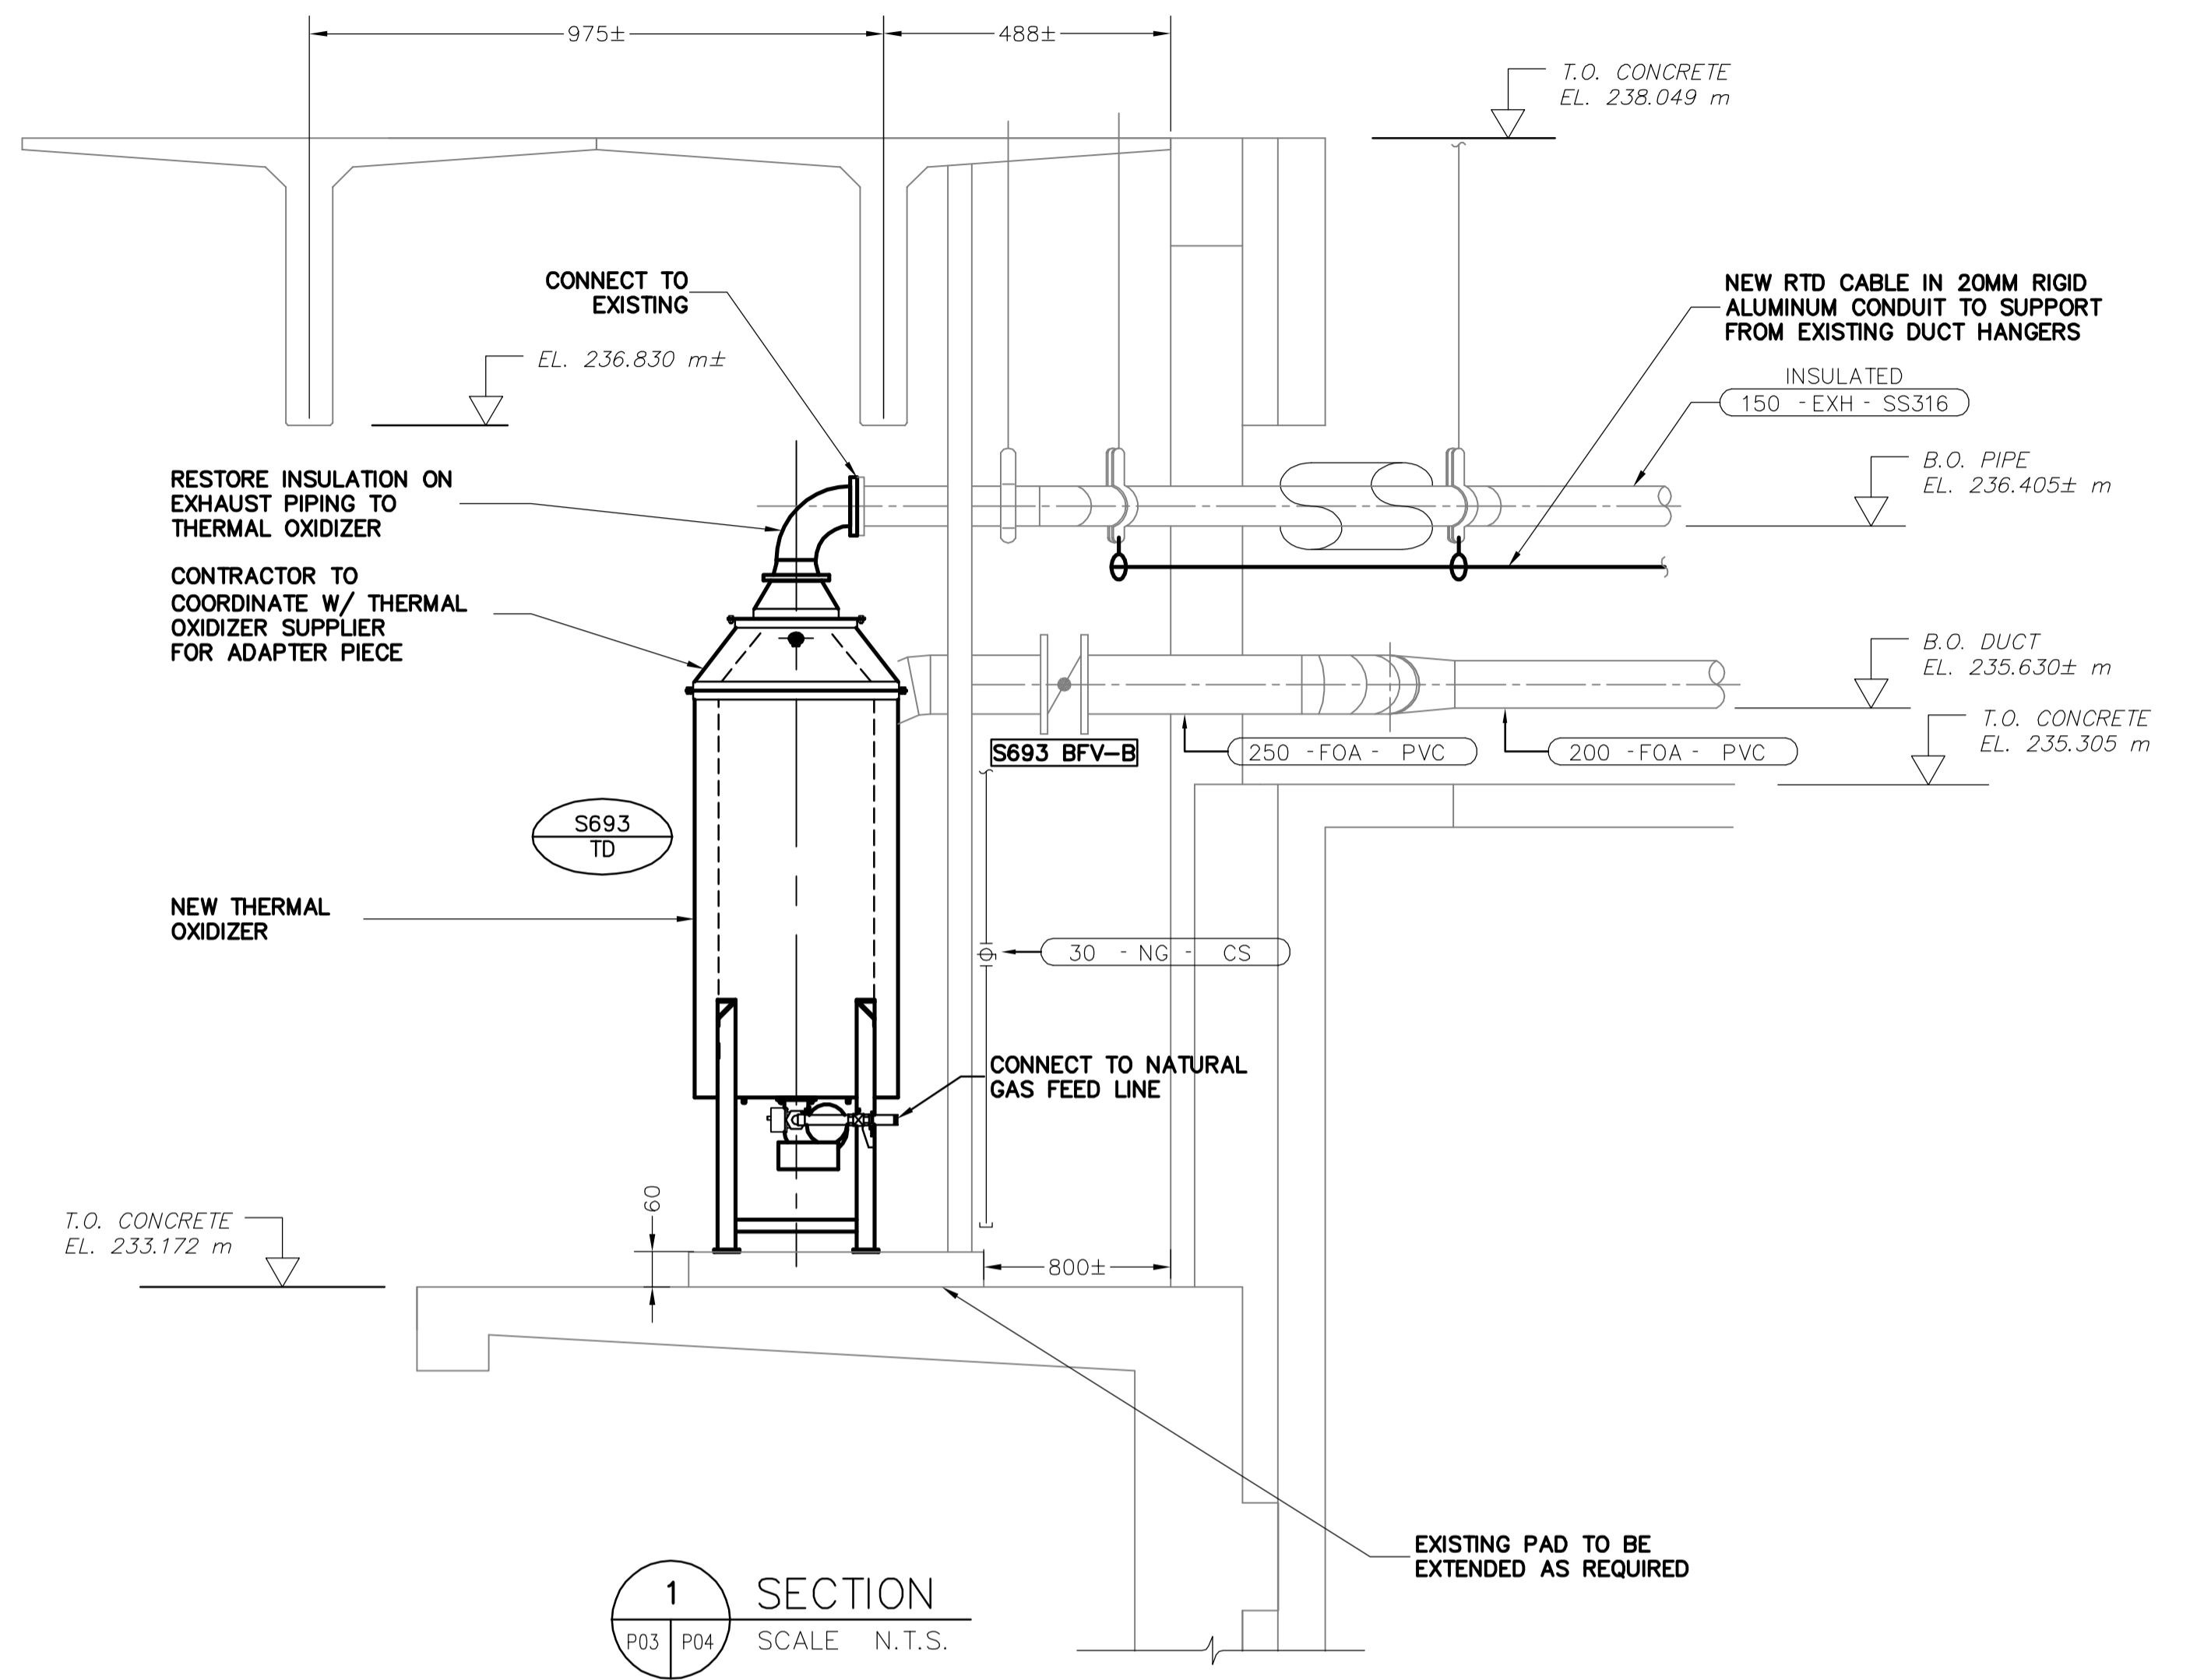

1 SECTION
 P03 P04 SCALE N.T.S.

NOTE:

1. PLENUM AND SUPPORT FOR FOUL AIR DUCT TO BE LOWERED FROM ITS EXISTING ELEVATION TO ENABLE CONNECTION TO INLET OF THERMAL OXIDIZER.
2. HEIGHT TO BE COORDINATED BY CONTRACTOR.
3. DIMENSIONING IS BASED ON INPROHEAT. ANY ADJUSTMENT OR CHANGES WITH OTHER THERMAL OXIDIZER UNITS ARE THE RESPONSIBILITY OF THE CONTRACTOR.

 Certificate of Authorization Earth Tech Canada Inc. No. 730 Expiry: April 30, 2006	B.M. ELEV.	 A Tyco International Ltd. Company	ENGINEER'S SEAL	 THE CITY OF WINNIPEG WATER AND WASTE DEPARTMENT ENGINEERING DIVISION		
			DESIGNED BY LH		CHECKED BY PB	ORIGINAL SIGNED BY
			DRAWN BY FC		APPROVED BY AHL	P.B. BARSALOU
			SCALE: AS NOTED		RELEASED FOR CONSTRUCTION BY: T. HOLDING	2005/11/25
	00 ISSUED FOR TENDER 05/11/28 LAE	DATE 2005/08/31	DATE 05/11/28	CONSULTANT DRAWING NO. 6238000-P04		
	NO. REVISIONS	DATE	DATE	SUPPLY AND INSTALLATION OF A THERMAL OXIDIZER SOUTH END WATER POLLUTION CONTROL CENTRE PROCESS GENERAL ARRANGEMENT ELEVATIONS AND DETAILS		
				CITY FILE NUMBER		
				SHEET OF		
				CITY DRAWING NUMBER		