
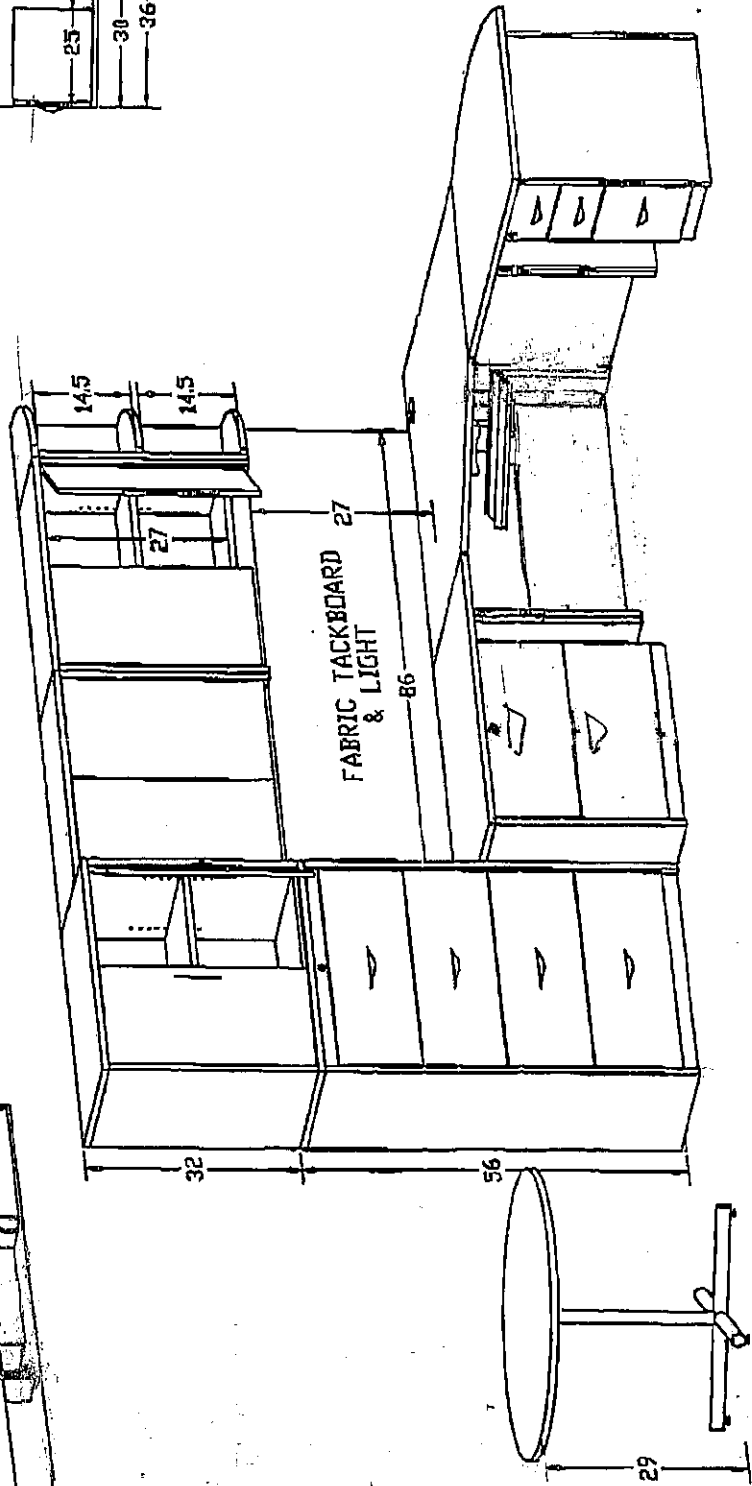
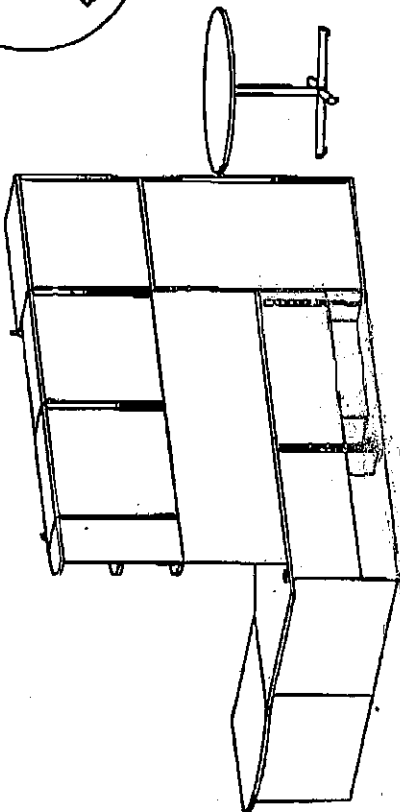
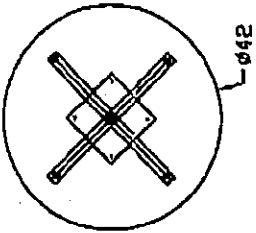


NOTES:
 - WALL MOUNTED HUTCHES ARE TO BE SECURELY FASTENED TO THE WALL ALONG WITH J-RAIL

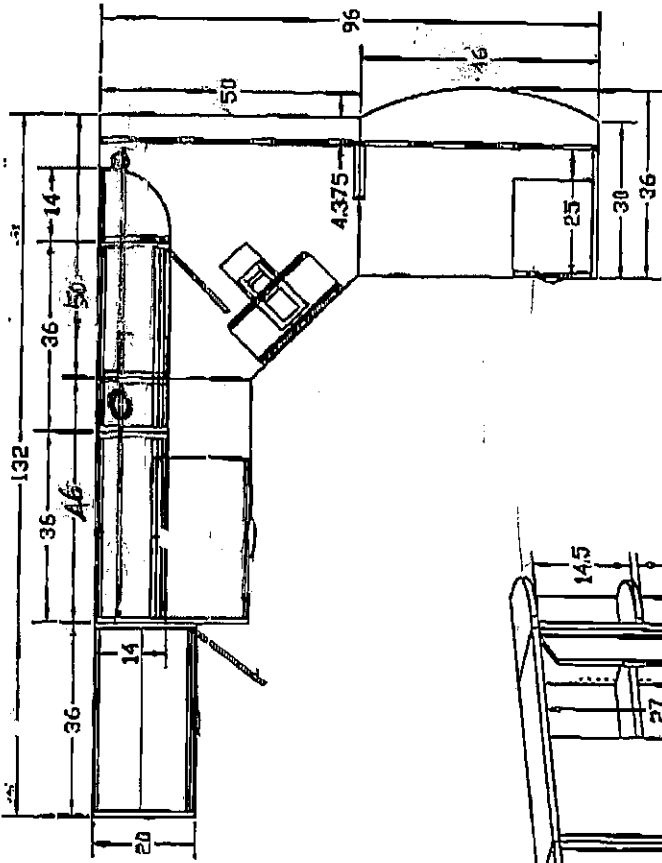

OFFICE OF MIKE McGINN
 3-65 GARRY
 PICTORIAL VIEW & PLAN
 DRAWING

AB