

INSTRUMENT LOOP DIAGRAM


LOOP NO. W696

PROCESS AREA

SYSTEM MARSHALLING PANEL

D.C.S. - PCU 26

FERRIC CHLORIDE UNLOADING PANEL

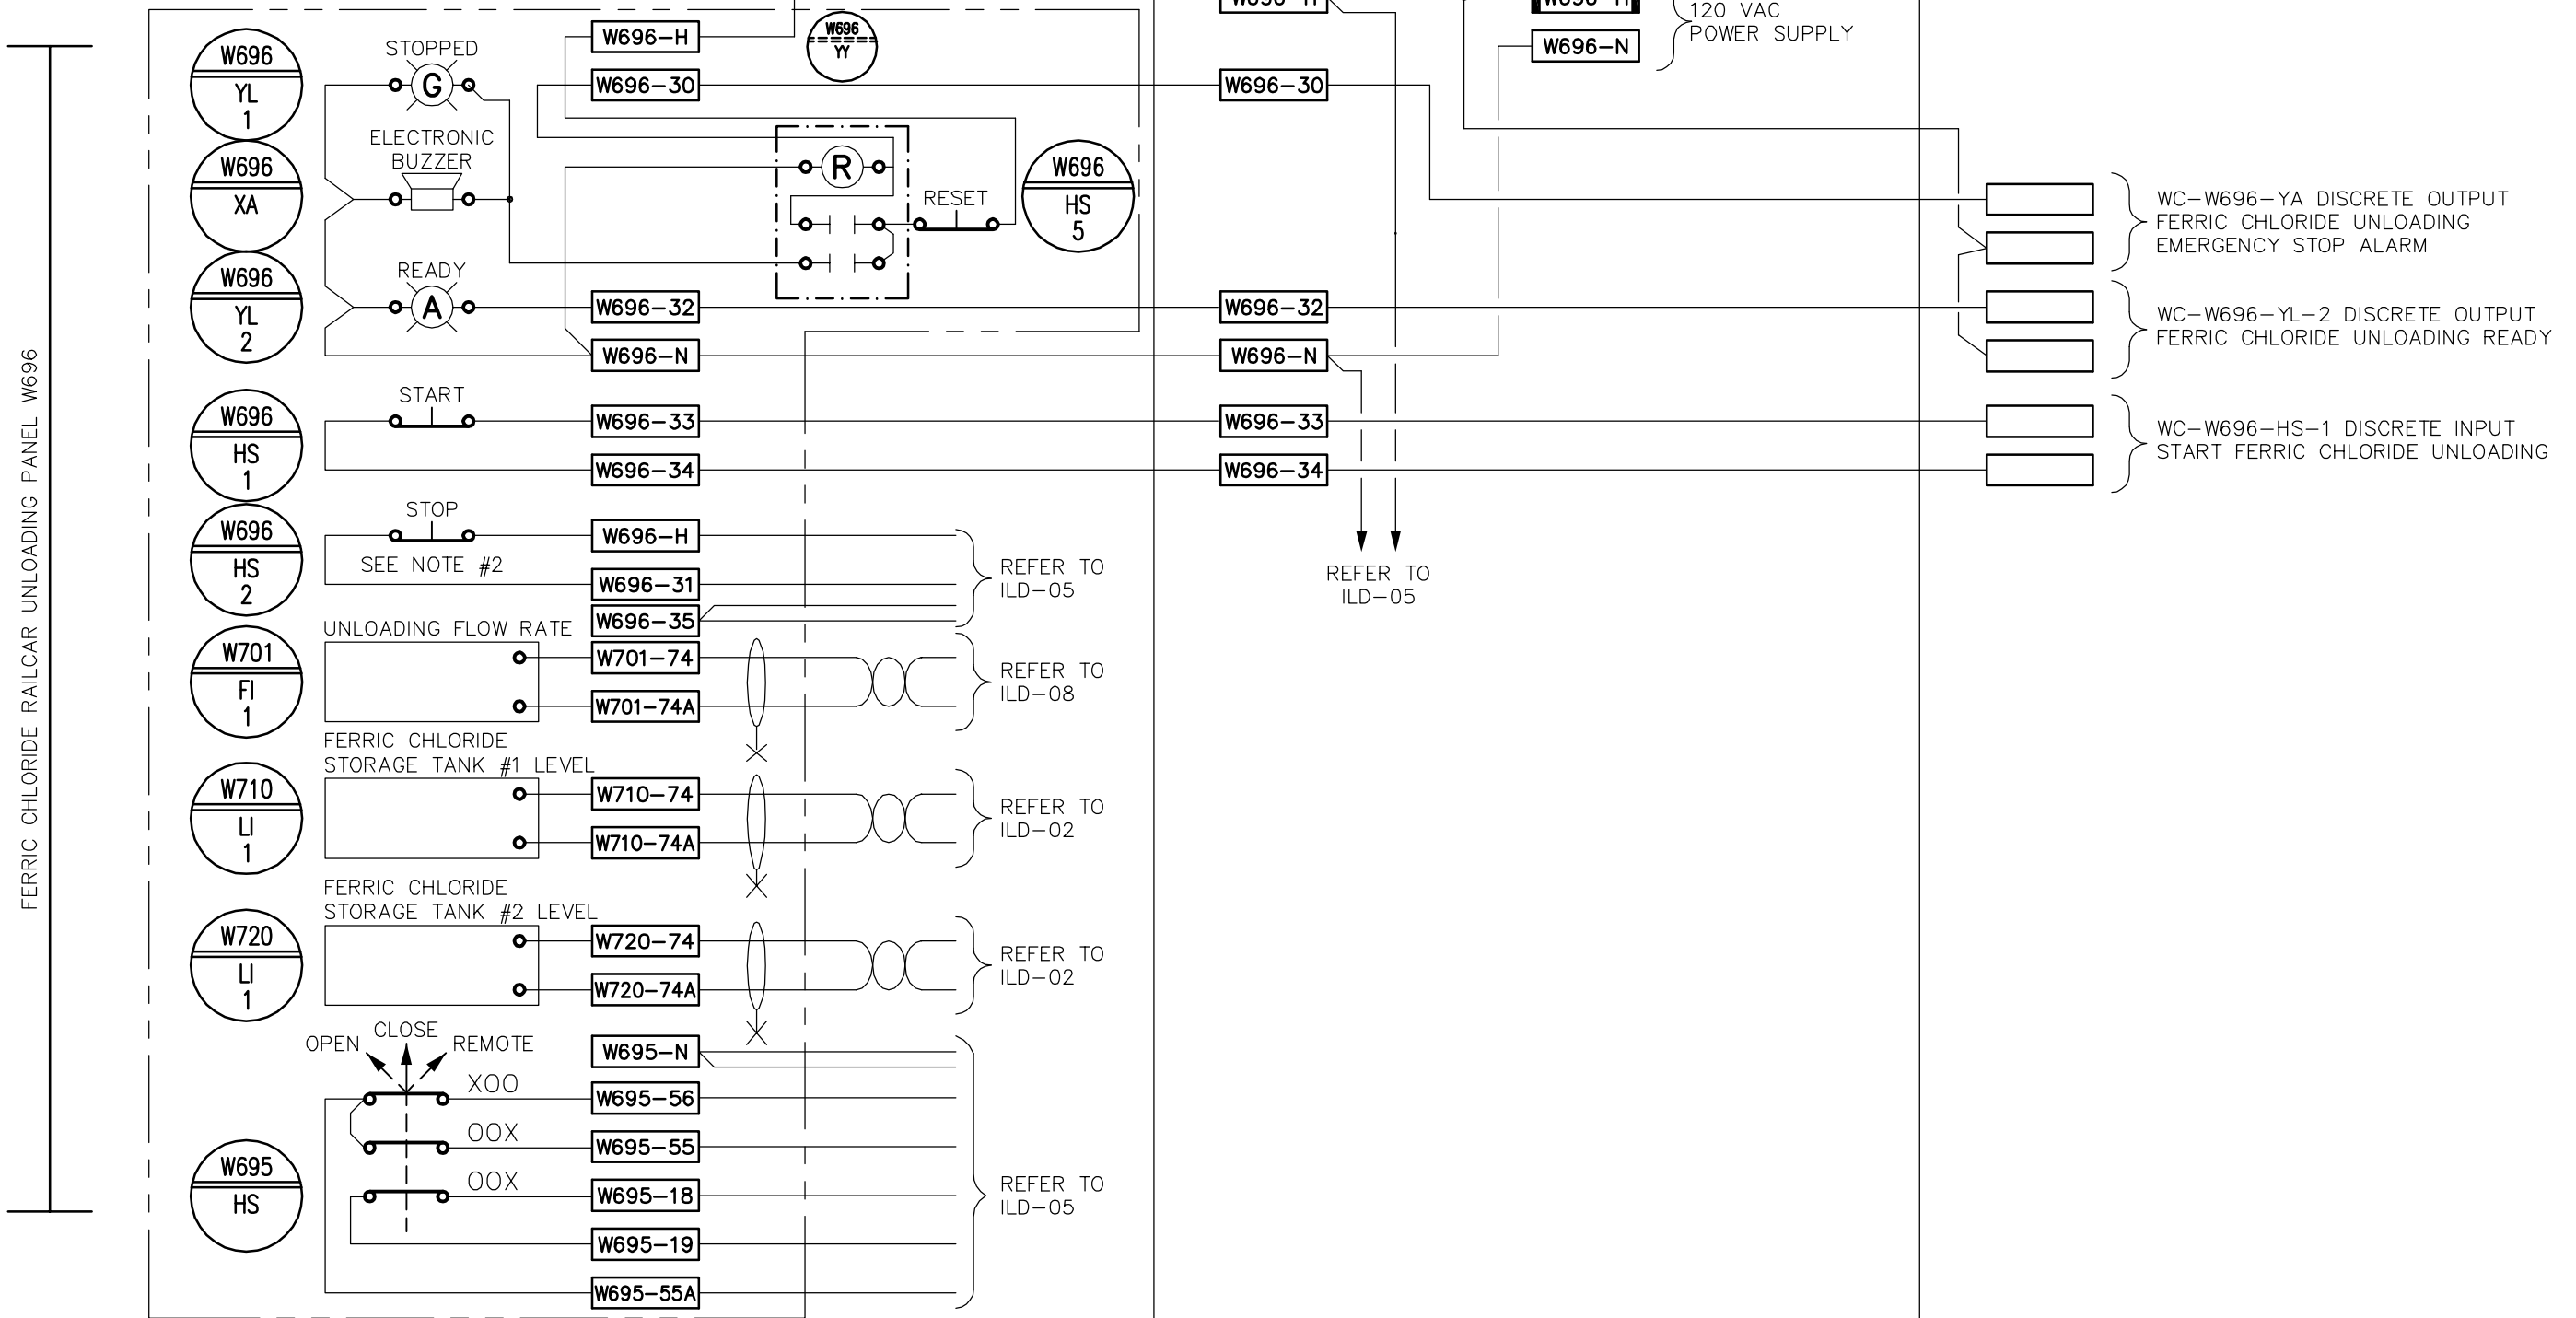

NOTE:



Earth Tech (Canada) Inc. Winnipeg, Manitoba 204.477.5361



**THE CITY OF WINNIPEG**  
**WATER AND WASTE DEPARTMENT**  
 NEWPCC - CENTRATE NUTRIENT TREATMENT  
 PHOSPHORUS REMOVAL FACILITY

SCALE AS NOTED  
 DATE 05 10 18  
 DES \_\_\_\_\_ DWN \_\_\_\_\_  
 CKD \_\_\_\_\_ APP \_\_\_\_\_

INSTRUMENT LOOP DIAGRAM  
 FERRIC CHLORIDE RAILCAR UNLOADING PANEL

DRAWING NO.  
 ILD-04

DATE	REVISION	APP.