


INSTRUMENT LOOP DIAGRAM

LOOP NO. W702

PROCESS AREA

SYSTEM MARSHALLING PANEL

D.C.S. – PCU 26

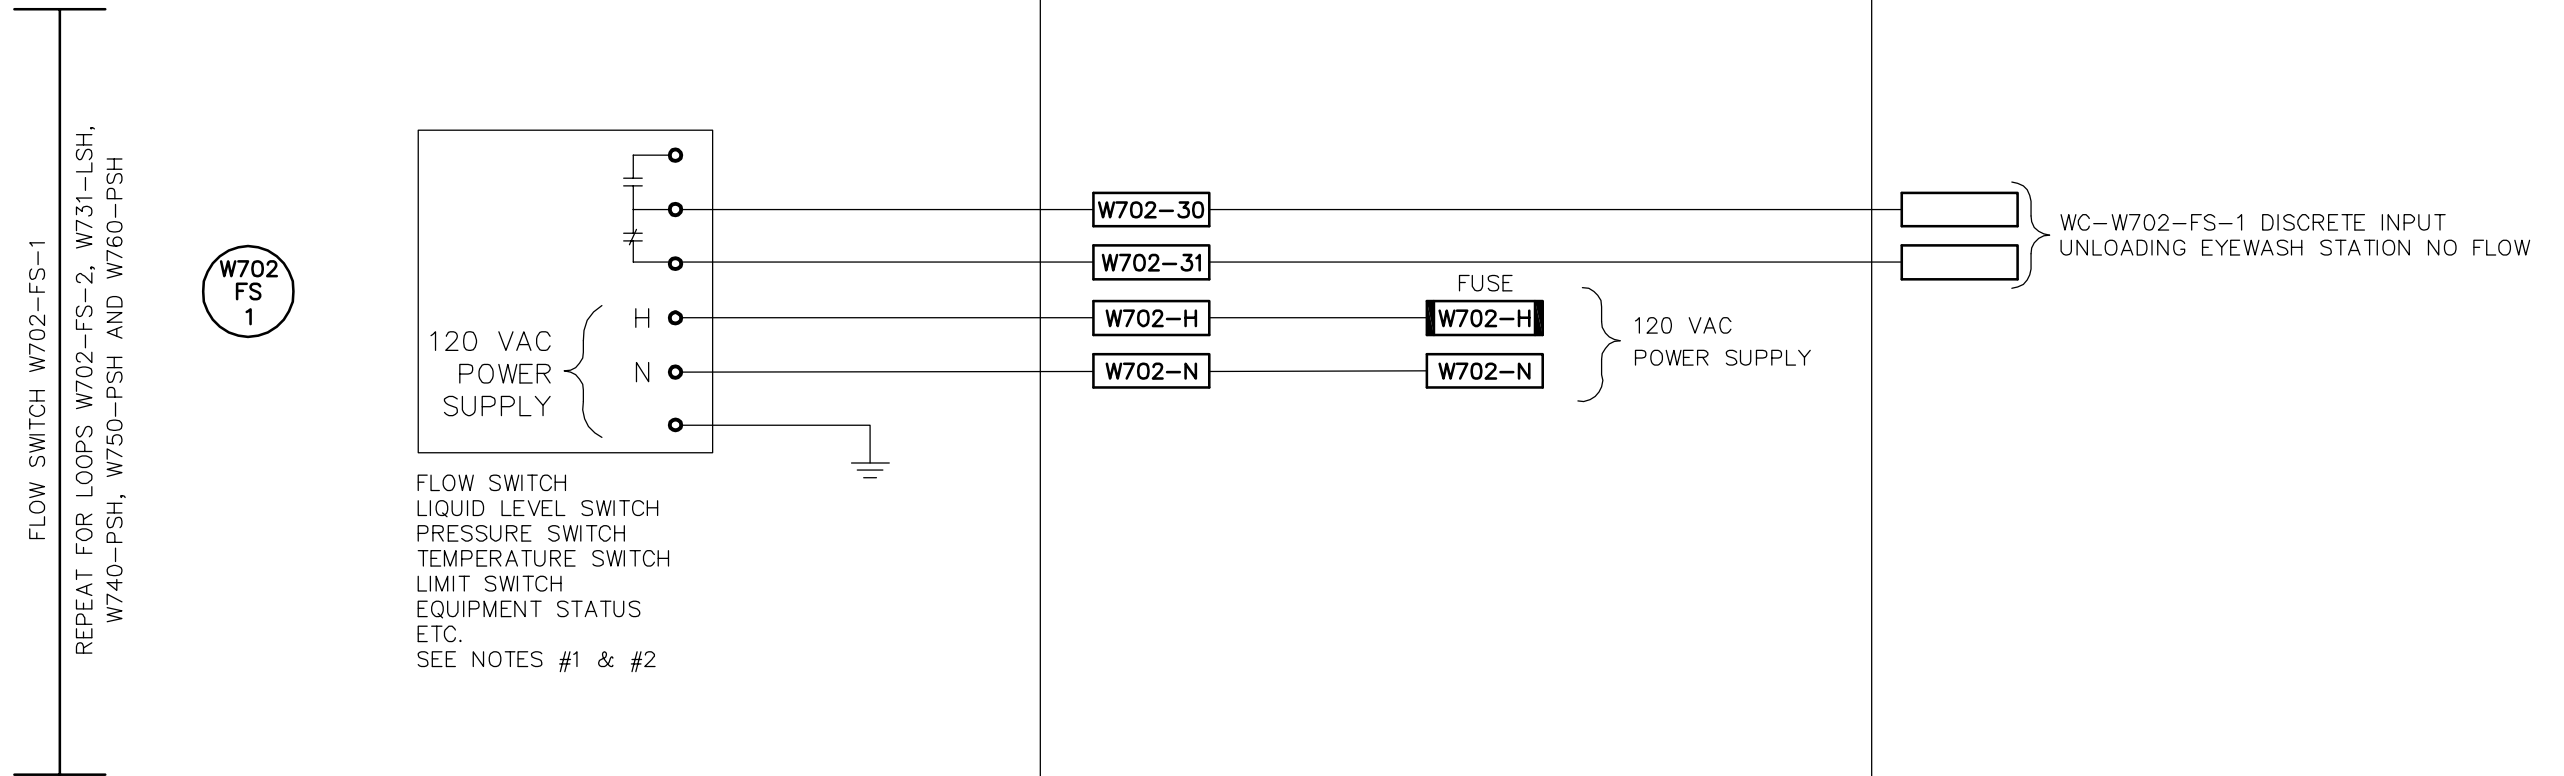

NOTE:

- 1) CONNECT TO "NORMALLY CLOSED" CONTACTS FOR ALARMS AND "NORMALLY OPEN" CONTACTS FOR EQUIPMENT STATUS, ETC.
- 2) POWER SUPPLY NOT APPLICABLE TO LOOPS W731, W740, W750 AND W760.



Earth Tech (Canada) Inc. Winnipeg, Manitoba 204.477.5361



THE CITY OF WINNIPEG

WATER AND WASTE DEPARTMENT

NEWPCC - CENTRATE NUTRIENT TREATMENT
PHOSPHORUS REMOVAL FACILITY

INSTRUMENT LOOP DIAGRAM
TYPICAL PROCESS VARIABLE SWITCH

SCALE AS NOTED

DATE 05 10 18

DES _____ DWN _____

CKD _____ APP _____

DRAWING NO.

ILD-06

DATE	REVISION	APP.