


INSTRUMENT LOOP DIAGRAM

LOOP NO. W790

PROCESS AREA

SYSTEM MARSHALLING PANEL

D.C.S. - PCU 26

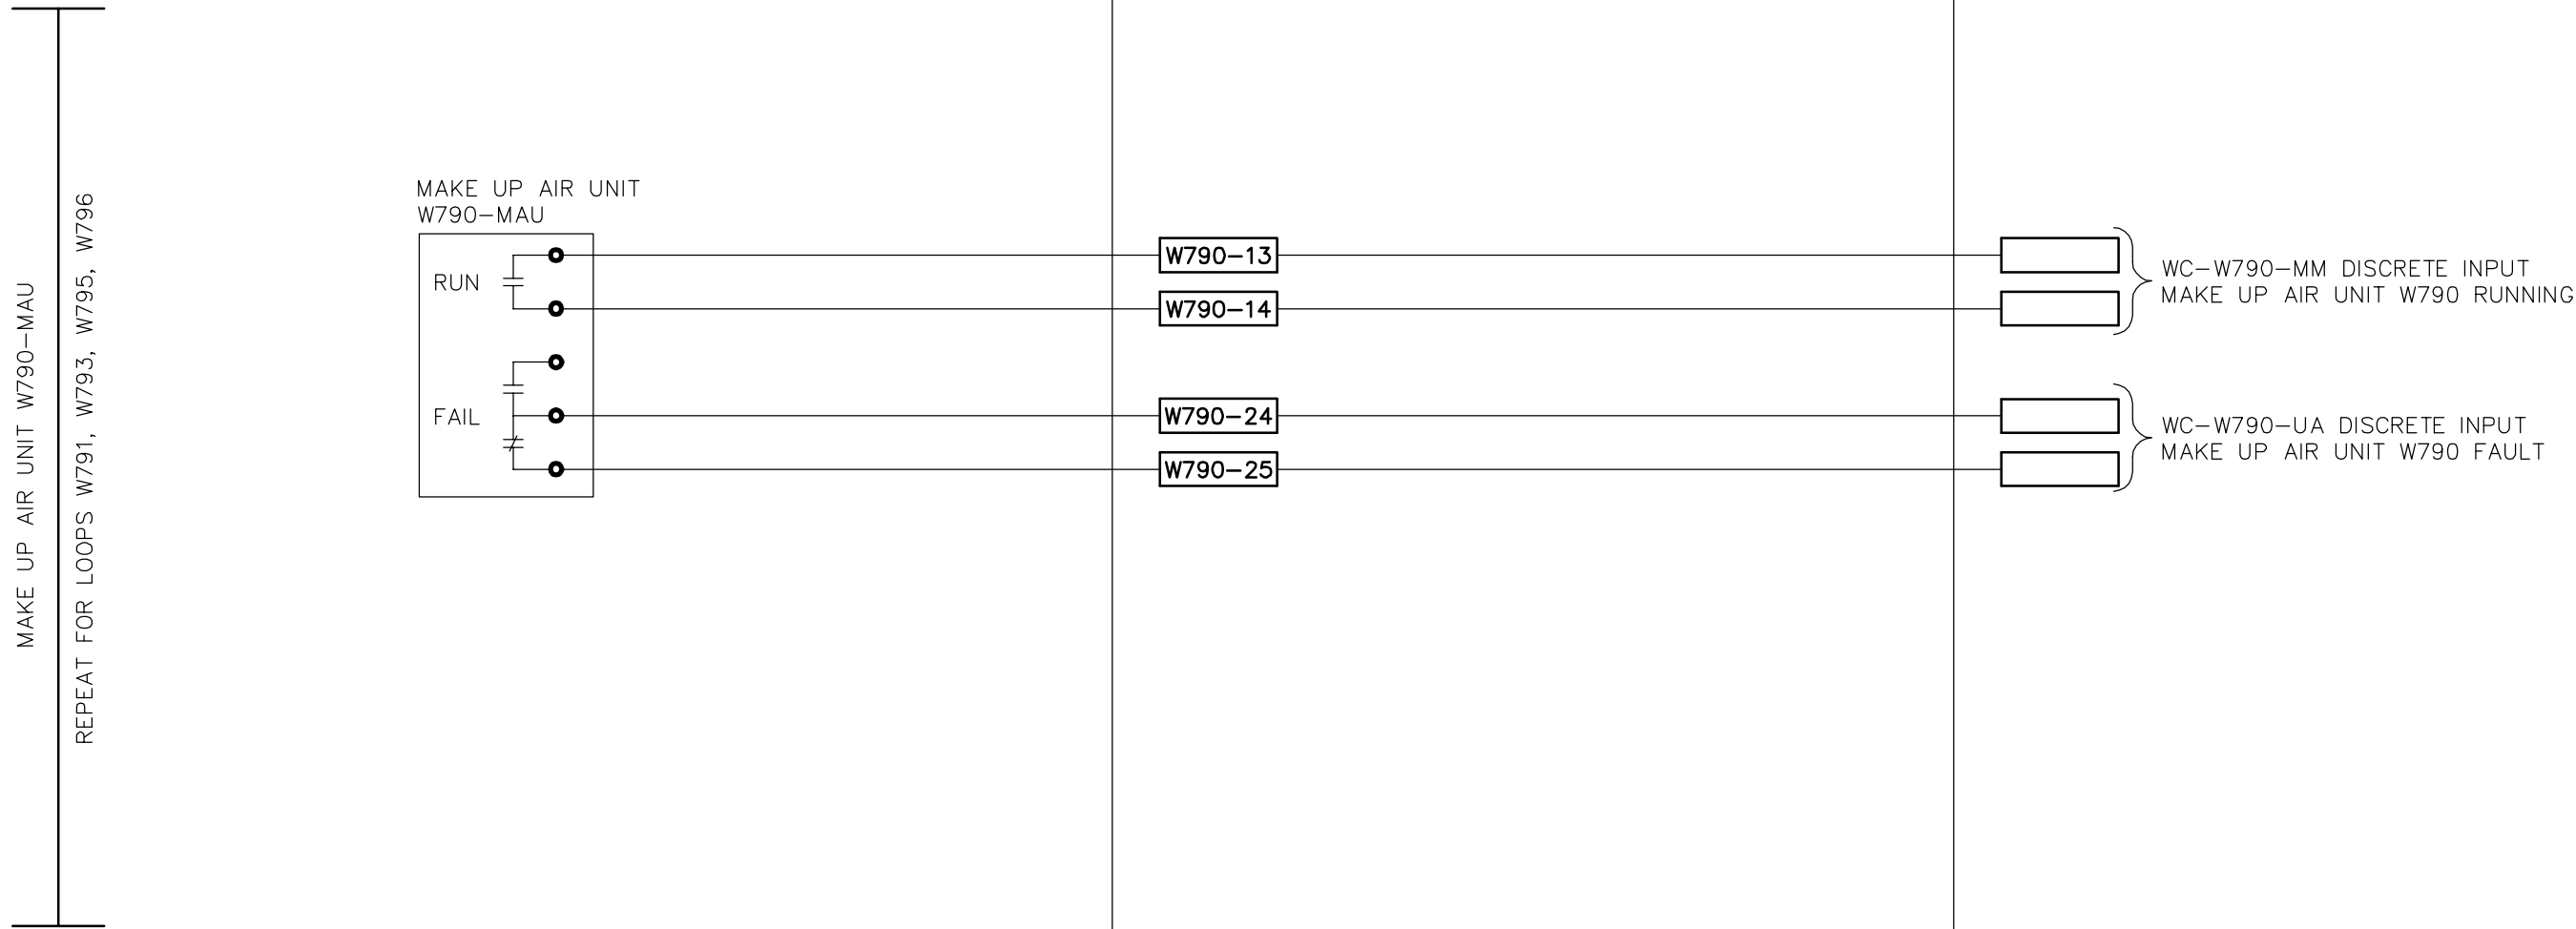

NOTE:

- 1) CONNECT TO "NORMALLY CLOSED" CONTACTS FOR ALARMS AND "NORMALLY OPEN" CONTACTS FOR EQUIPMENT STATUS, ETC.



Earth Tech (Canada) Inc. Winnipeg, Manitoba 204.477.6381



THE CITY OF WINNIPEG

WATER AND WASTE DEPARTMENT

NEWPCC - CENTRATE NUTRIENT TREATMENT PHOSPHORUS REMOVAL FACILITY

SCALE AS NOTED

DATE 05 10 20

DES \_\_\_\_\_ DWN \_\_\_\_\_

CKD \_\_\_\_\_ APP \_\_\_\_\_

INSTRUMENT LOOP DIAGRAM  
TYPICAL HVAC MAKE-UP AIR UNIT OR EXHAUST FAN

DRAWING NO.

ILD-09

DATE	REVISION	APP.