


INSTRUMENT LOOP DIAGRAM

LOOP NO. W700

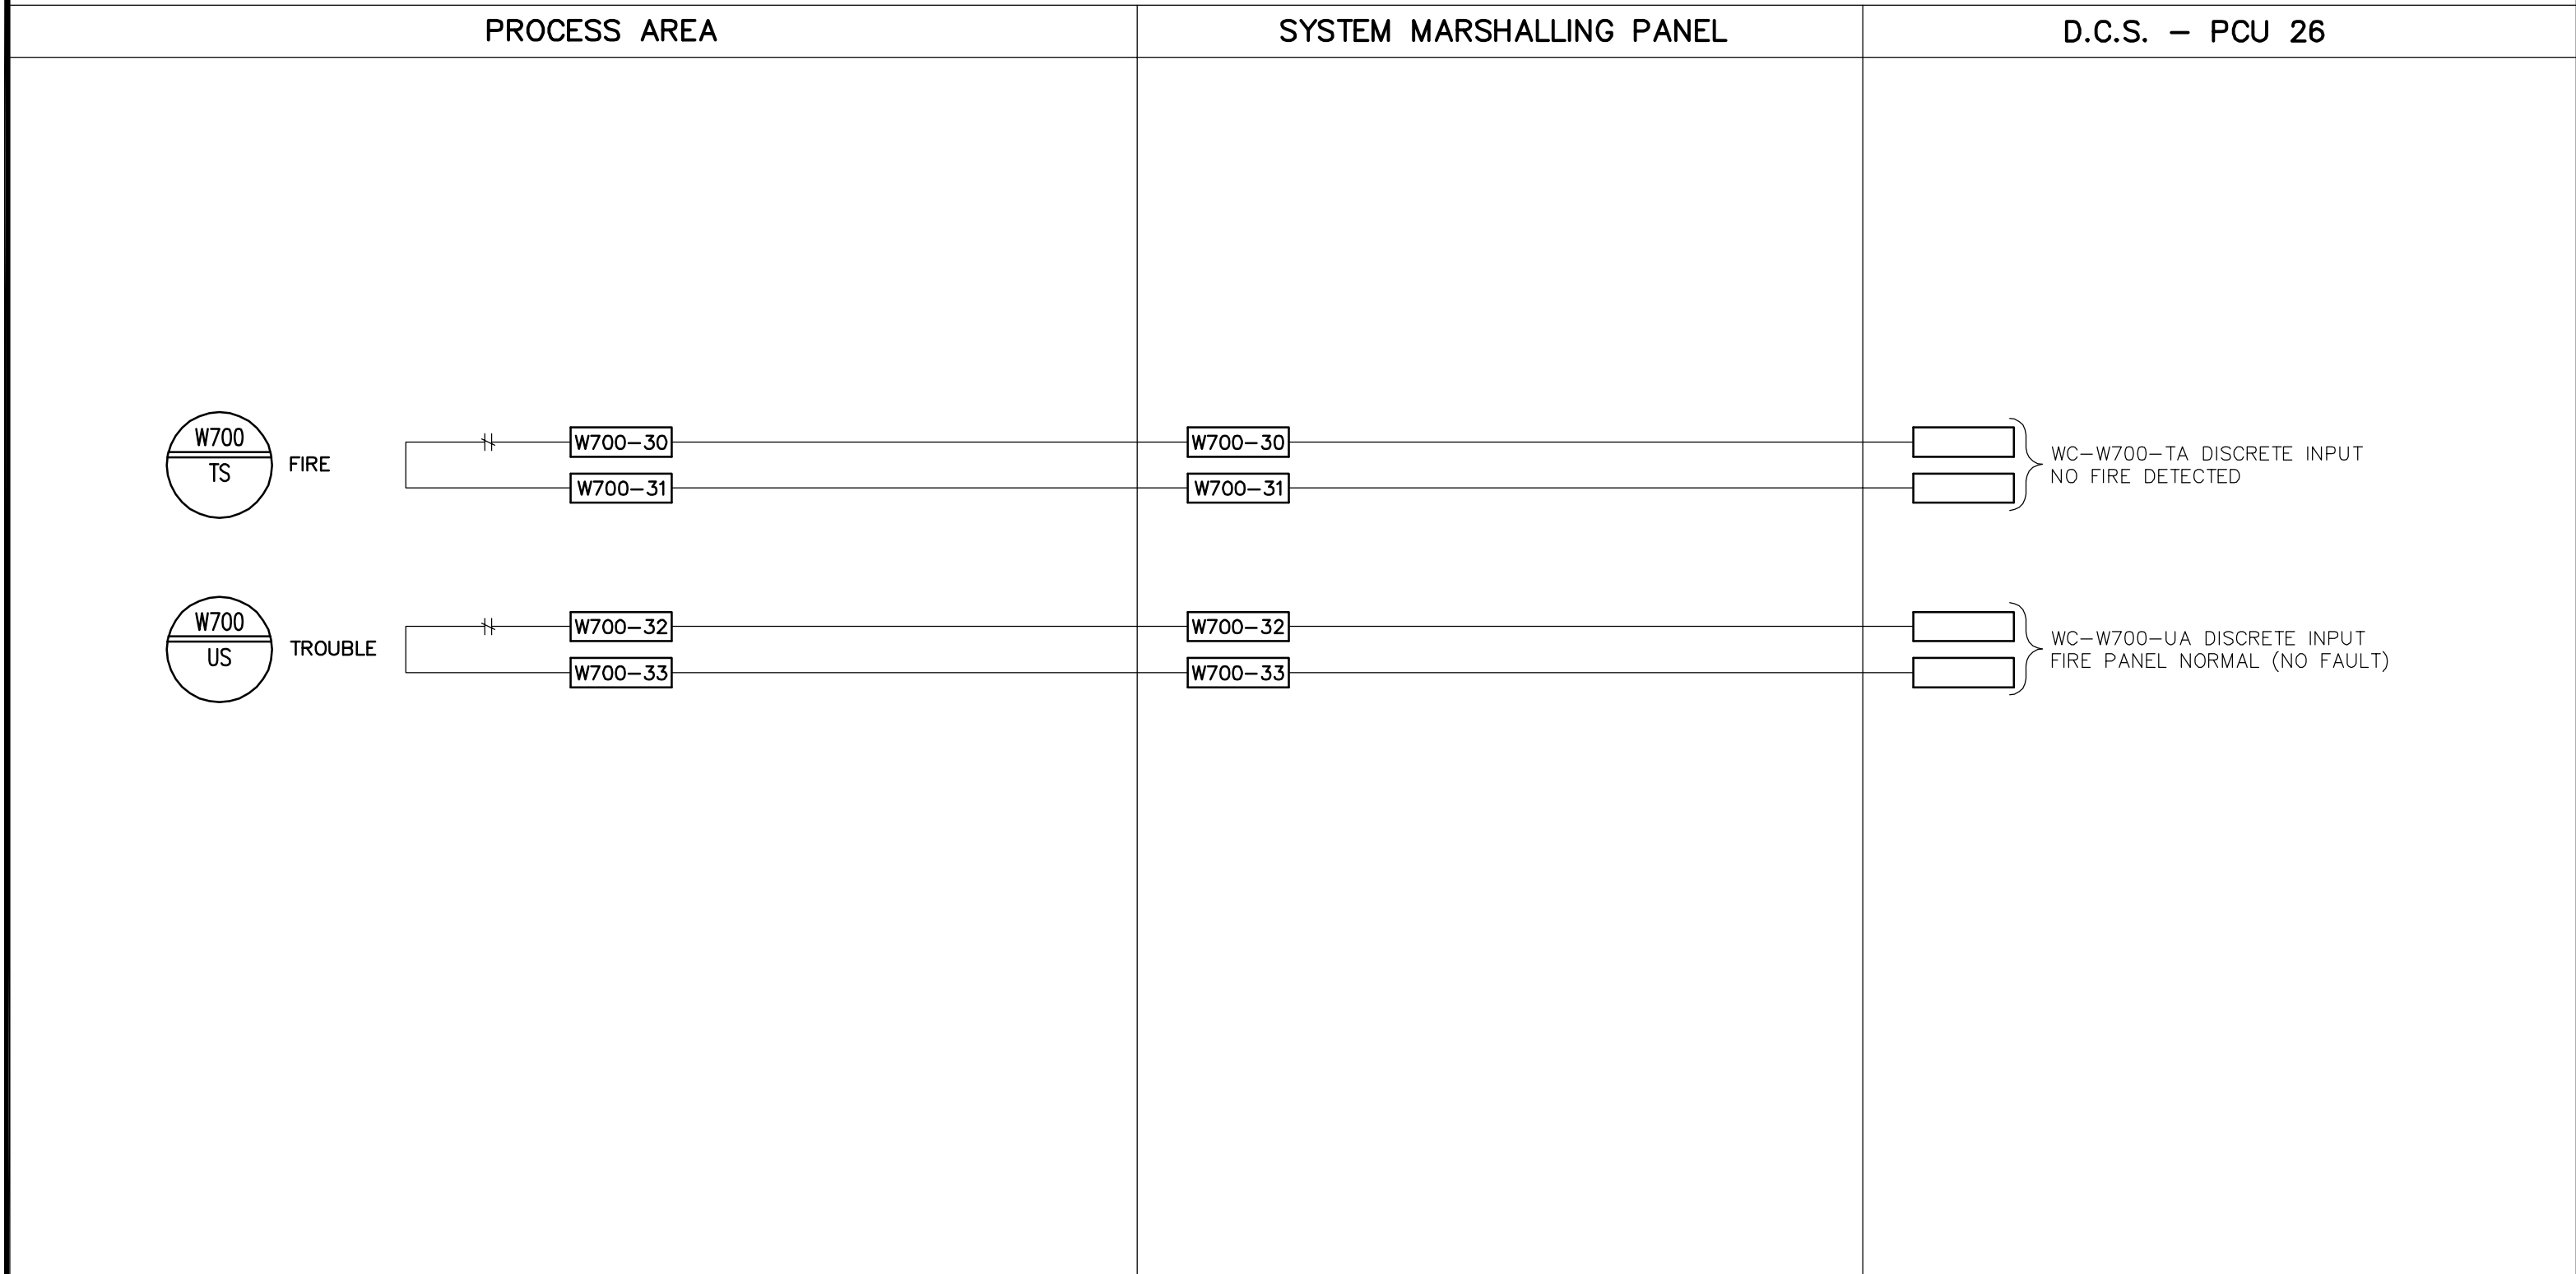

NOTE:

1) CONNECT TO "NORMALLY CLOSED" CONTACTS FOR ALARMS AND "NORMALLY OPEN" CONTACTS FOR EQUIPMENT STATUS, ETC.

EarthTech <small>Earth Tech (Canada) Inc. Winnipeg, Manitoba 204.477.5381</small>		
DATE	REVISION	APP.

THE CITY OF WINNIPEG

WATER AND WASTE DEPARTMENT

NEWPCC – CENTRATE NUTRIENT TREATMENT
PHOSPHORUS REMOVAL FACILITY

INSTRUMENT LOOP DIAGRAM
FIRE ALARM PANEL

SCALE <u>AS NOTED</u>
DATE <u>05 10 27</u>
DES _____ DWN _____
CKD _____ APP _____
DRAWING NO. ILD-11