

INSTRUMENT LOOP DIAGRAM

LOOP NO. W697


PROCESS AREA

SYSTEM MARSHALLING PANEL

D.C.S. - PCU 26

FERRIC CHLORIDE UNLOADING PANEL

FERRIC CHLORIDE TRUCK UNLOADING PANEL W697

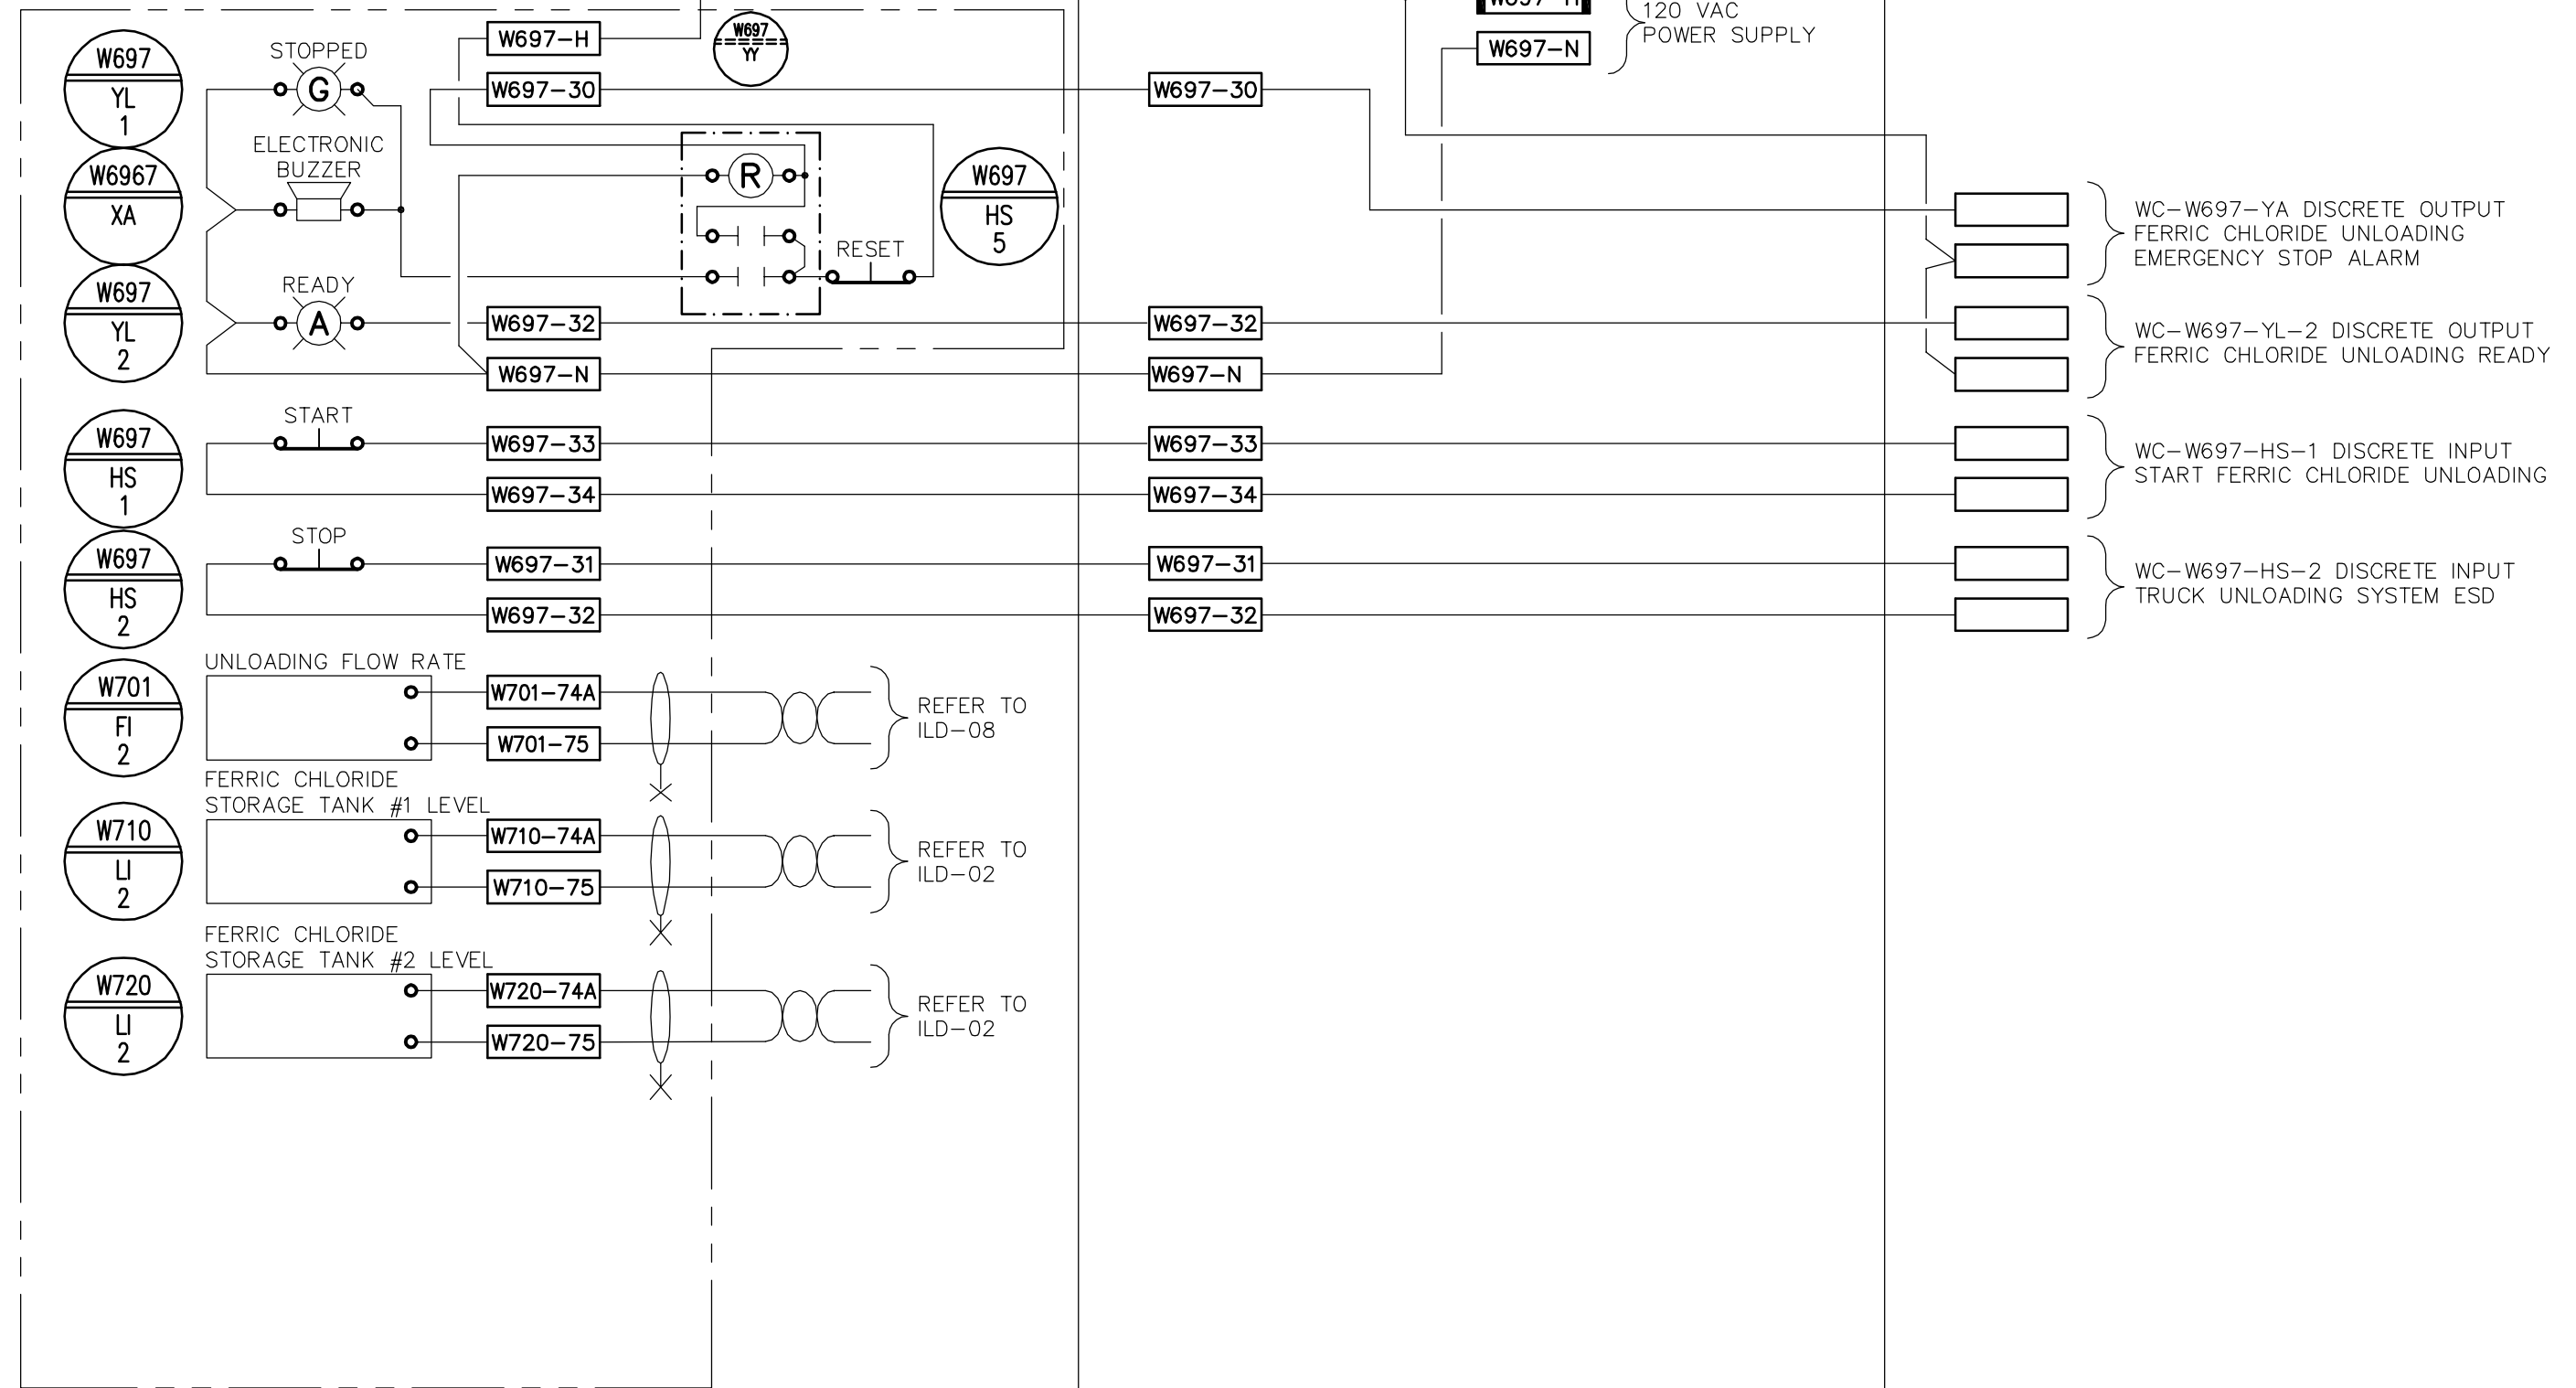

NOTE:



Earth Tech (Canada) Inc. Winnipeg, Manitoba 204.477.6381



THE CITY OF WINNIPEG
WATER AND WASTE DEPARTMENT
 NEWPCC - CENTRATE NUTRIENT TREATMENT
 PHOSPHORUS REMOVAL FACILITY

SCALE AS NOTED
 DATE 05 10 18
 DES DWN
 CKD APP

INSTRUMENT LOOP DIAGRAM
 FERRIC CHLORIDE TRUCK UNLOADING PANEL

DRAWING NO.
 ILD-13

DATE	REVISION	APP.