


### DOOR SCHEDULE

DOOR										FRAME		HARDWARE							NOTES
DOOR NO.	TYPE	WIDTH	HEIGHT	THICK.	MATL	FINISH	SWING	UL RATED DOOR & FRAME	TYPE	MATL	FINISH	HINGES	DEADBOLT/DEADLATCH	PUSH & PULL PLATES	PANIC HARDWARE	CLOSER/AUTO. OPERATOR	OVERHEAD HOLDER/STOP	WEATHERSTRIPPING	
D 1	A	1200	2100	44	ALU				A	ALU		FM-300	BES STD COMBINATION CORE 1C7-2 ADA MS1850S	IVE 9100		LCN 4041 & 18 ADAPTOR	GLY 100H		KICKPLATE ACROVYN
D 2	A	1200	2100	44	ALU				A	ALU		FM-300			KAWNEER EO PANELINE	STANLEY MAGIC-FORCE HD	GLY 100S		KICKPLATE ACROVYN AUTO. OPERATOR C/W BEA PARALLAX 1
D 3	A	1200	2100	44	ALU				A	ALU		FM-300			KAWNEER EO PANELINE	STANLEY MAGIC-FORCE HD	GLY 100S		KICKPLATE ACROVYN AUTO. OPERATOR C/W BEA PARALLAX 1
D 4	A	800	2100	44	ALU				A	ALU		FM-300	BES STD COMBINATION CORE 1C7-2 ADA 4710 X LEVER	IVE 9103EZ-0		LCN 4020 with ADAPTOR	GLY 100S		KICKPLATE ACROVYN
D 5	A	1200	2100	44	ALU				A	ALU		FM-300	BES STD COMBINATION CORE	IVE 9100		LCN 4041 & 18 ADAPTOR	GLY 100H		KICKPLATE ACROVYN
D 6	B	600	2000	44	WD	P			B	WD	P	IVE 3CB1	BES STD COMBINATION CORE 1C7-2 SCH B660BDC DEADBOLT			LCN 4041 SCUSH	KNC W-50		DOOR SWEEP KNC W-13S DOOR THRESHOLD KNC CT-10
D 7	B	750	2000	44	WD	P			C	WD	P	IVE 3CB1	BES STD COMBINATION CORE 1C7-2 SCH B660BDC DEADBOLT				GLY 410S		
D 8	C	900	2000	44	WD	P			C	WD	P	IVE 3CB1	BES STD COMBINATION CORE 1C7-2 SCH B660BDC DEADBOLT			LCN 4041 SCUSH	GLY 100S	KNC W-50	DOOR SWEEP KNC W-13S DOOR THRESHOLD KNC CT-10

\*\*\* NOTE: SUPPLY & INSTALL THREE (3) THREE ALUMINUM 42" GUIDERAILS/HANDRAILS ON SWING SIDE OF DOORS D2 & D3 (MODEL NAME & MODEL: CURRAN CE-805-6)

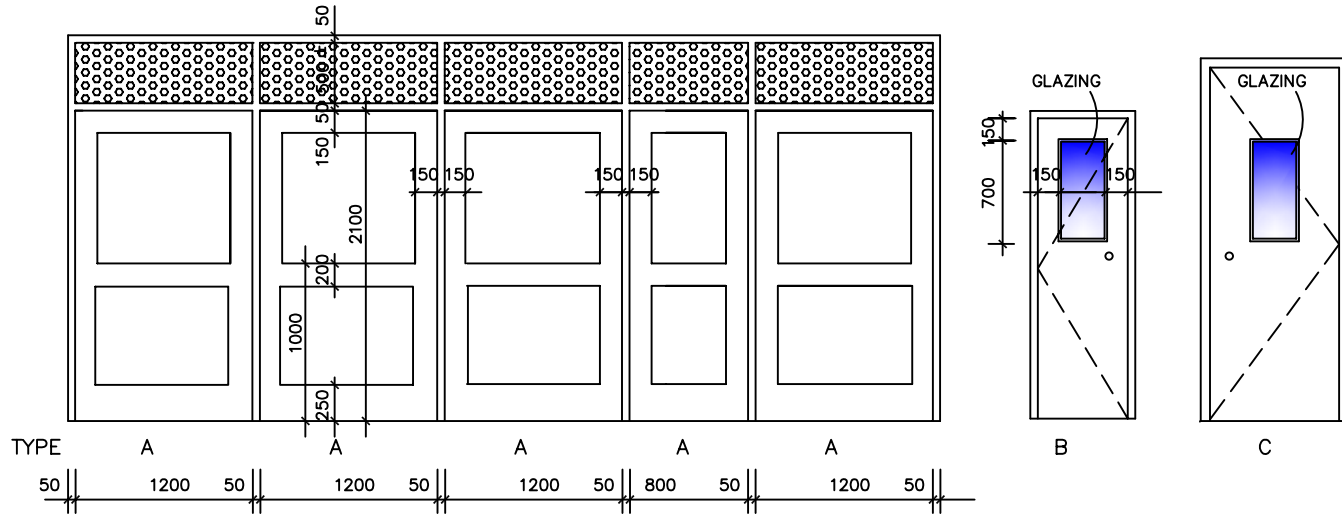


DOOR AND FRAME TYPES

### WINDOW-SCHEDULE

		WINDOW NO.	TYPE	WIDTH	HEIGHT	MATL	FINISH		
TICKET BOOTH	RM 01	W1	A	700	1100	AL	AN	FIXED	
TICKET BOOTH	RM 01	W2	B	1200	1100	AL	AN	HOR. SLIDER	
TICKET BOOTH	RM 01	W3	C	1450	1100	AL	AN	FIXED	
TICKET BOOTH	RM 01	W4	B	1200	1100	AL	AN	FIXED	
TICKET BOOTH	RM 02	W5	D	1050	1100	AL	AN	HOR. SLIDER	
TICKET BOOTH	RM 02	W6	E	1050	1100	AL	AN	FIXED	
TICKET BOOTH	RM 02	W7	E	1050	1100	AL	AN	FIXED	
TICKET BOOTH	RM 02	W8	E	1050	1100	AL	AN	FIXED	
TICKET BOOTH	RM 02	W9	E	1050	1100	AL	AN	FIXED	

LEGEND AL. - ALUMINUM AN. - ANODIZED FINISH WD. - WOOD FRAME

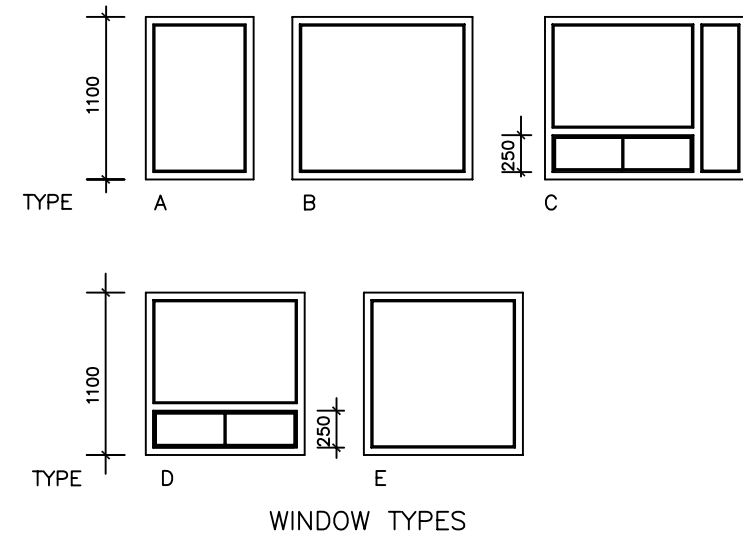

WINDOW TYPES

ROOM FINISH SCHEDULE										
ROOM NO.	ROOM NAME	FLOOR	BASEBRD	EAST WALL	NORTH WALL	WEST WALL	SOUTH WALL	CEILING	CEILING HEIGHT	NOTES
RM 01	TICKET BOOTH 1	SV	4" R.B.	DW PAINT	DW PAINT	DW PAINT	DW PAINT	DW PAINT	2580	CEILING HEIGHT TO EXIST. STRUCTURE
RM 02	TICKET BOOTH 2	SV	4" R.B.	DW * PAINT	DW PAINT	DW * PAINT	DW * PAINT	DW PAINT	2910	CEILING HEIGHT TO EXIST. STRUCTURE * DRYWALL ON AFFECTED PANELS ONLY

VT - VINYL TILE      DW - GYPSUM BOARD  
SV - SHEET VINYL    RSP - ROUGH SAWN PLYWOOD  
RB - RUBBER BASE    CONC - CONCRETE  
WB - WOOD BASEBOARD    P - PAINT

