


File Name: P:\Projects\2005\05-0107-13\Mech\Drawings\05-0107-13\130002.dwg - Tab: 05-0107-13\130002.dwg Plotted By: RSchmidt 10/21/2005 [Fr: 3:42pm]  
 24x36 / PLOT SCALE: 1:1

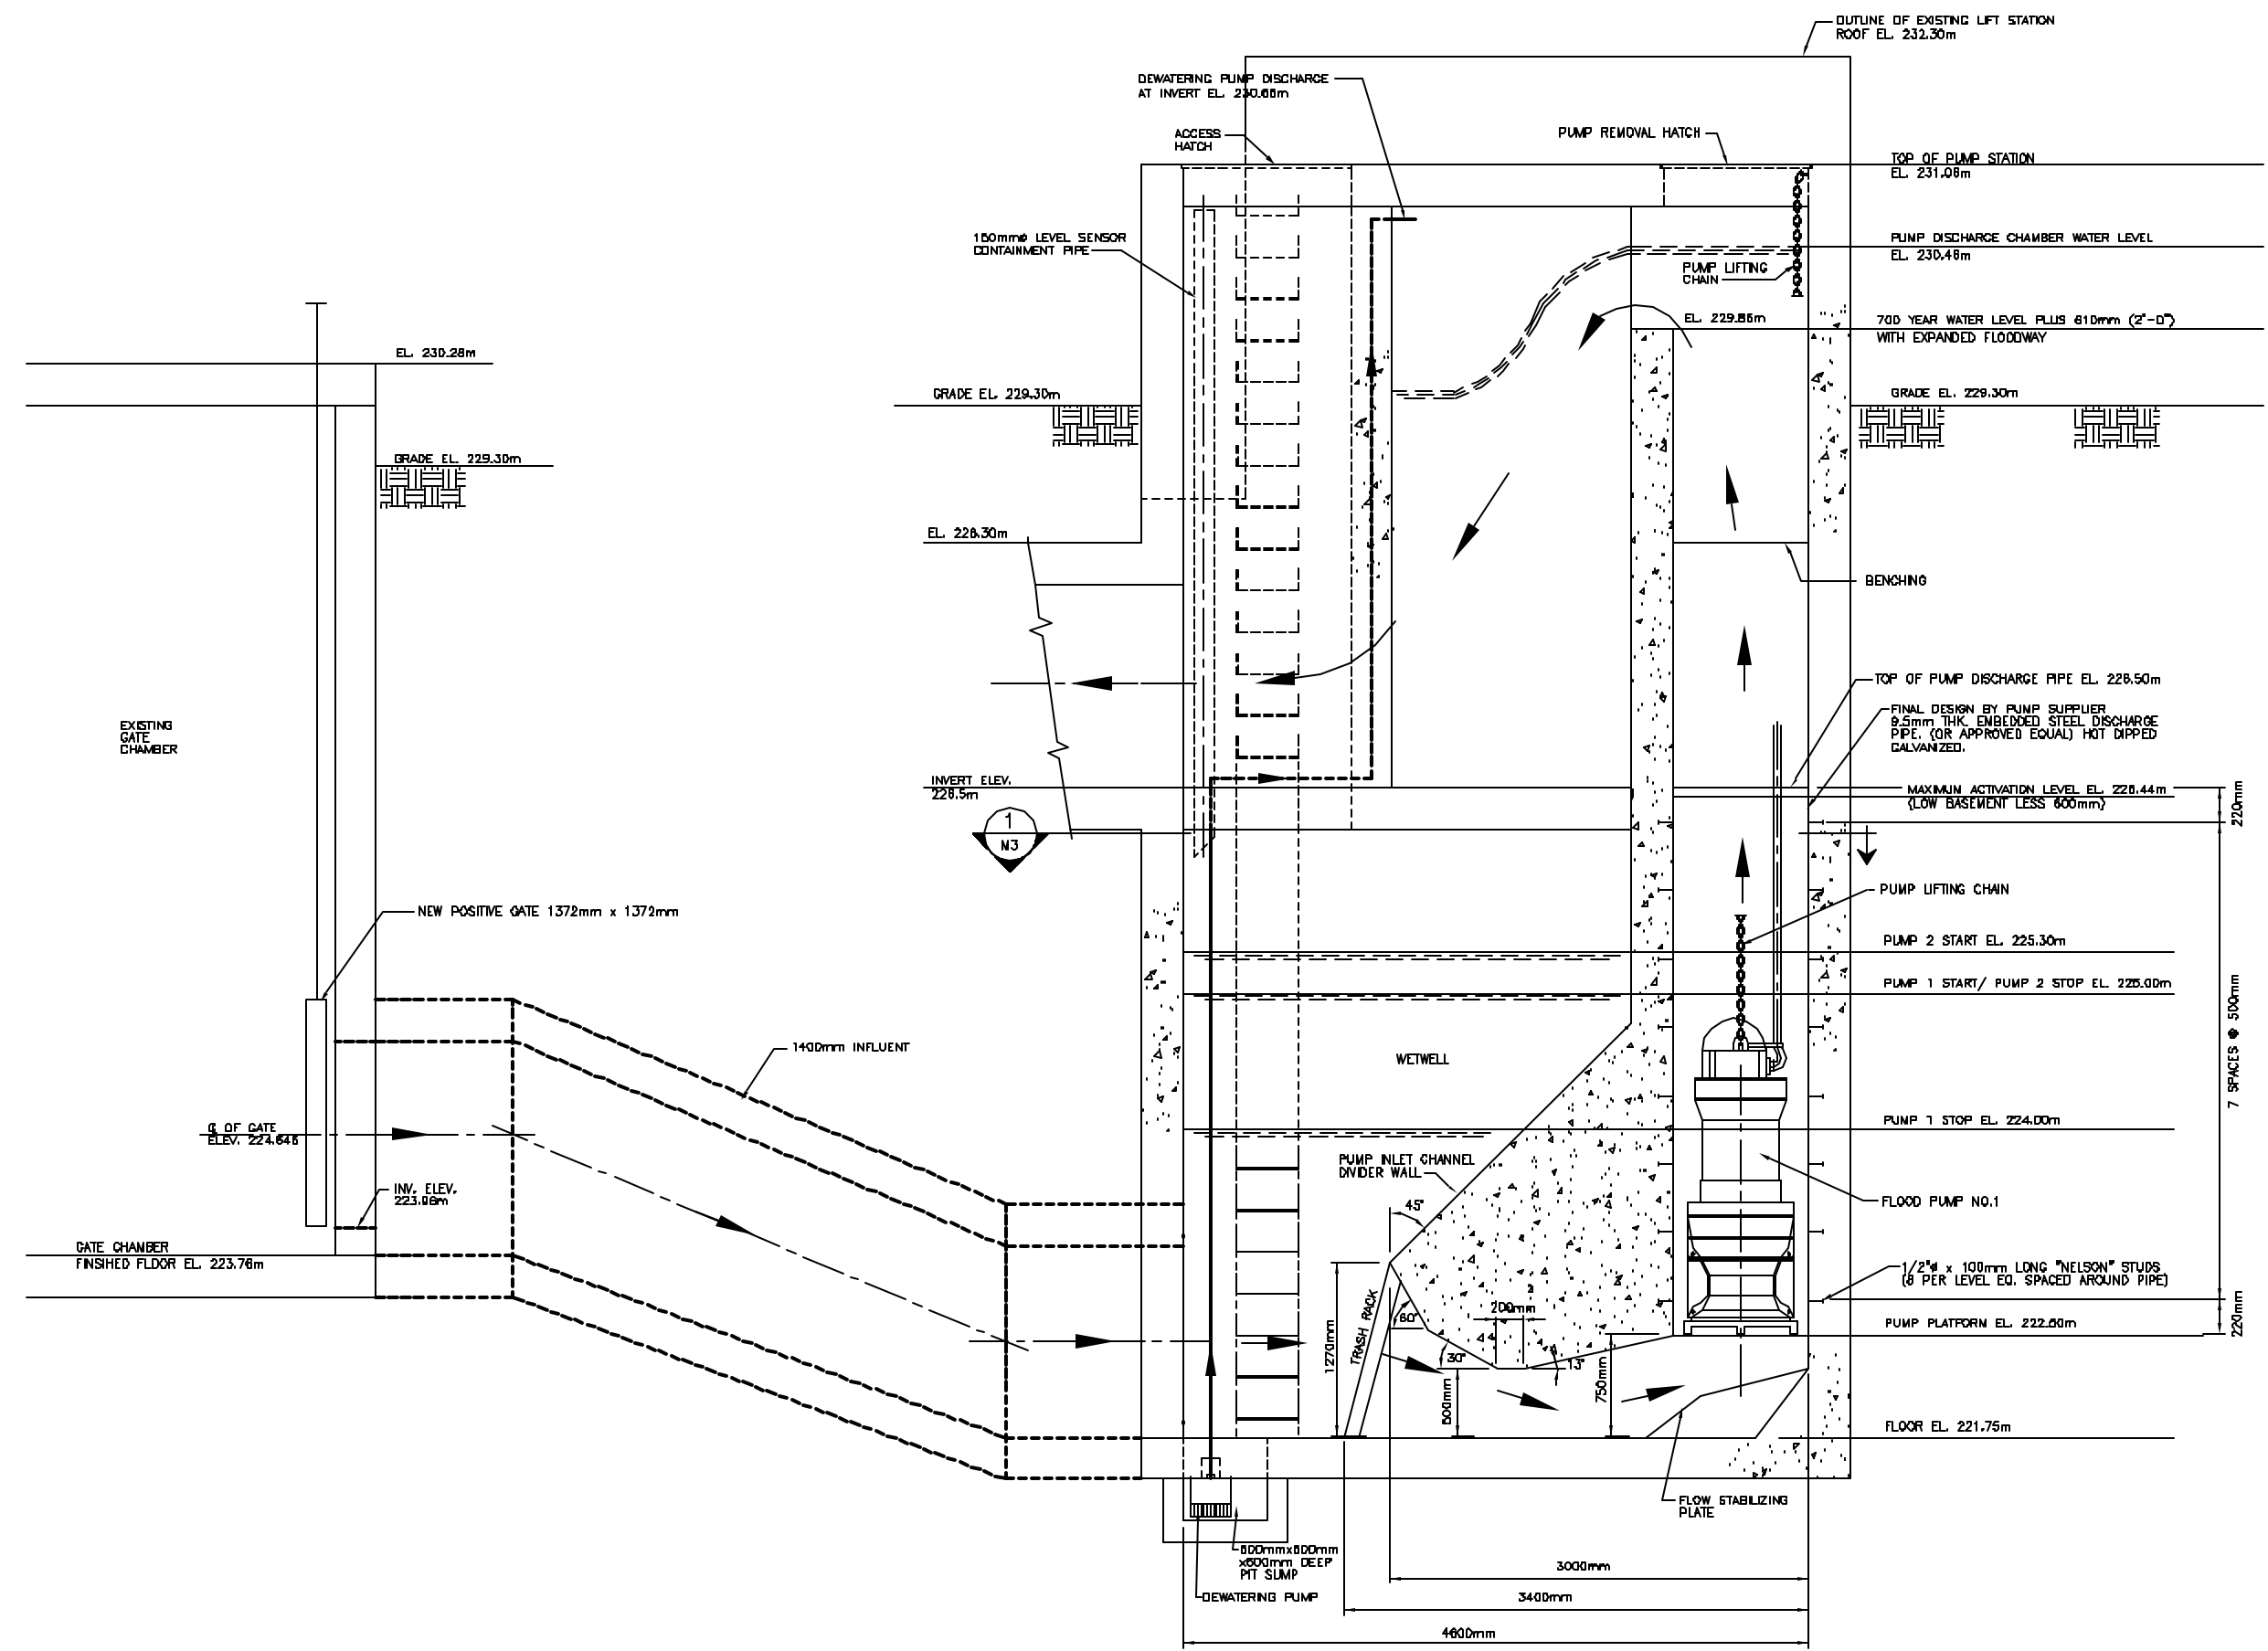

A 21/10/05 ISSUED FOR DATE SUPPLY TENDER		CS
NO.	D / M / Y	DESCRIPTION
REVISIONS / ISSUE		
A. SECTION LETTER OR DETAIL NUMBER		
B. DRAWING WHERE SECTION OR DETAIL IS DRAWN		
OR		
DRAWING WHERE SECTION OR DETAIL WAS INDICATED		
— SECTION OR DETAIL SHOWN ON SAME DRAWING		
PROJECT		
HAWTHORNE FPS UPGRADE		
DWG. DESCRIPTION		
FPS SECTION		
DWG. STAMP		
DESIGNED BY	RED	DRAWN BY
APPROVED:	RED	RED
SCALE:	AS NOTED	DATE
		JUNE 2005
TIME IN V.A.		
05-0107-13		M2a
CLIENT DWG. NO.		REV
		A

