

**CONSTRUCTION NOTES**

- 1) CURB REPLACEMENT AS DIRECTED BY THE CONTRACT ADMINISTRATOR
- 2) ALL STREET RADIUS CURB UNDER 15M RADIUS SHALL BE REPLACED AS MODIFIED BARRIER CURB OR AS DIRECTED BY THE CONTRACT ADMINISTRATOR
- 3) PAVEMENT REPAIRS SHOWN ARE ONLY A REPRESENTATIVE SAMPLE OF THE TENDERED QUANTITIES


ALL CHAINAGES ARE MEASURED ALONG THE EAST GUTTER LINE OF OAK POINT HIGHWAY

**WARNING**

IF POWER EQUIPMENT OR EXPLOSIVES ARE TO BE USED FOR EXCAVATION ON THIS PROJECT THE CONTRACTOR MUST:

- 1) OBTAIN CLEARANCE FROM THE GAS UTILITY PRIOR TO EXCAVATION.
- 2) TAKE PRECAUTION TO AVOID DAMAGE TO GAS UTILITY INSTALLATIONS.

SEE PROVINCIAL REGULATION 210/72 FOR DETAILS

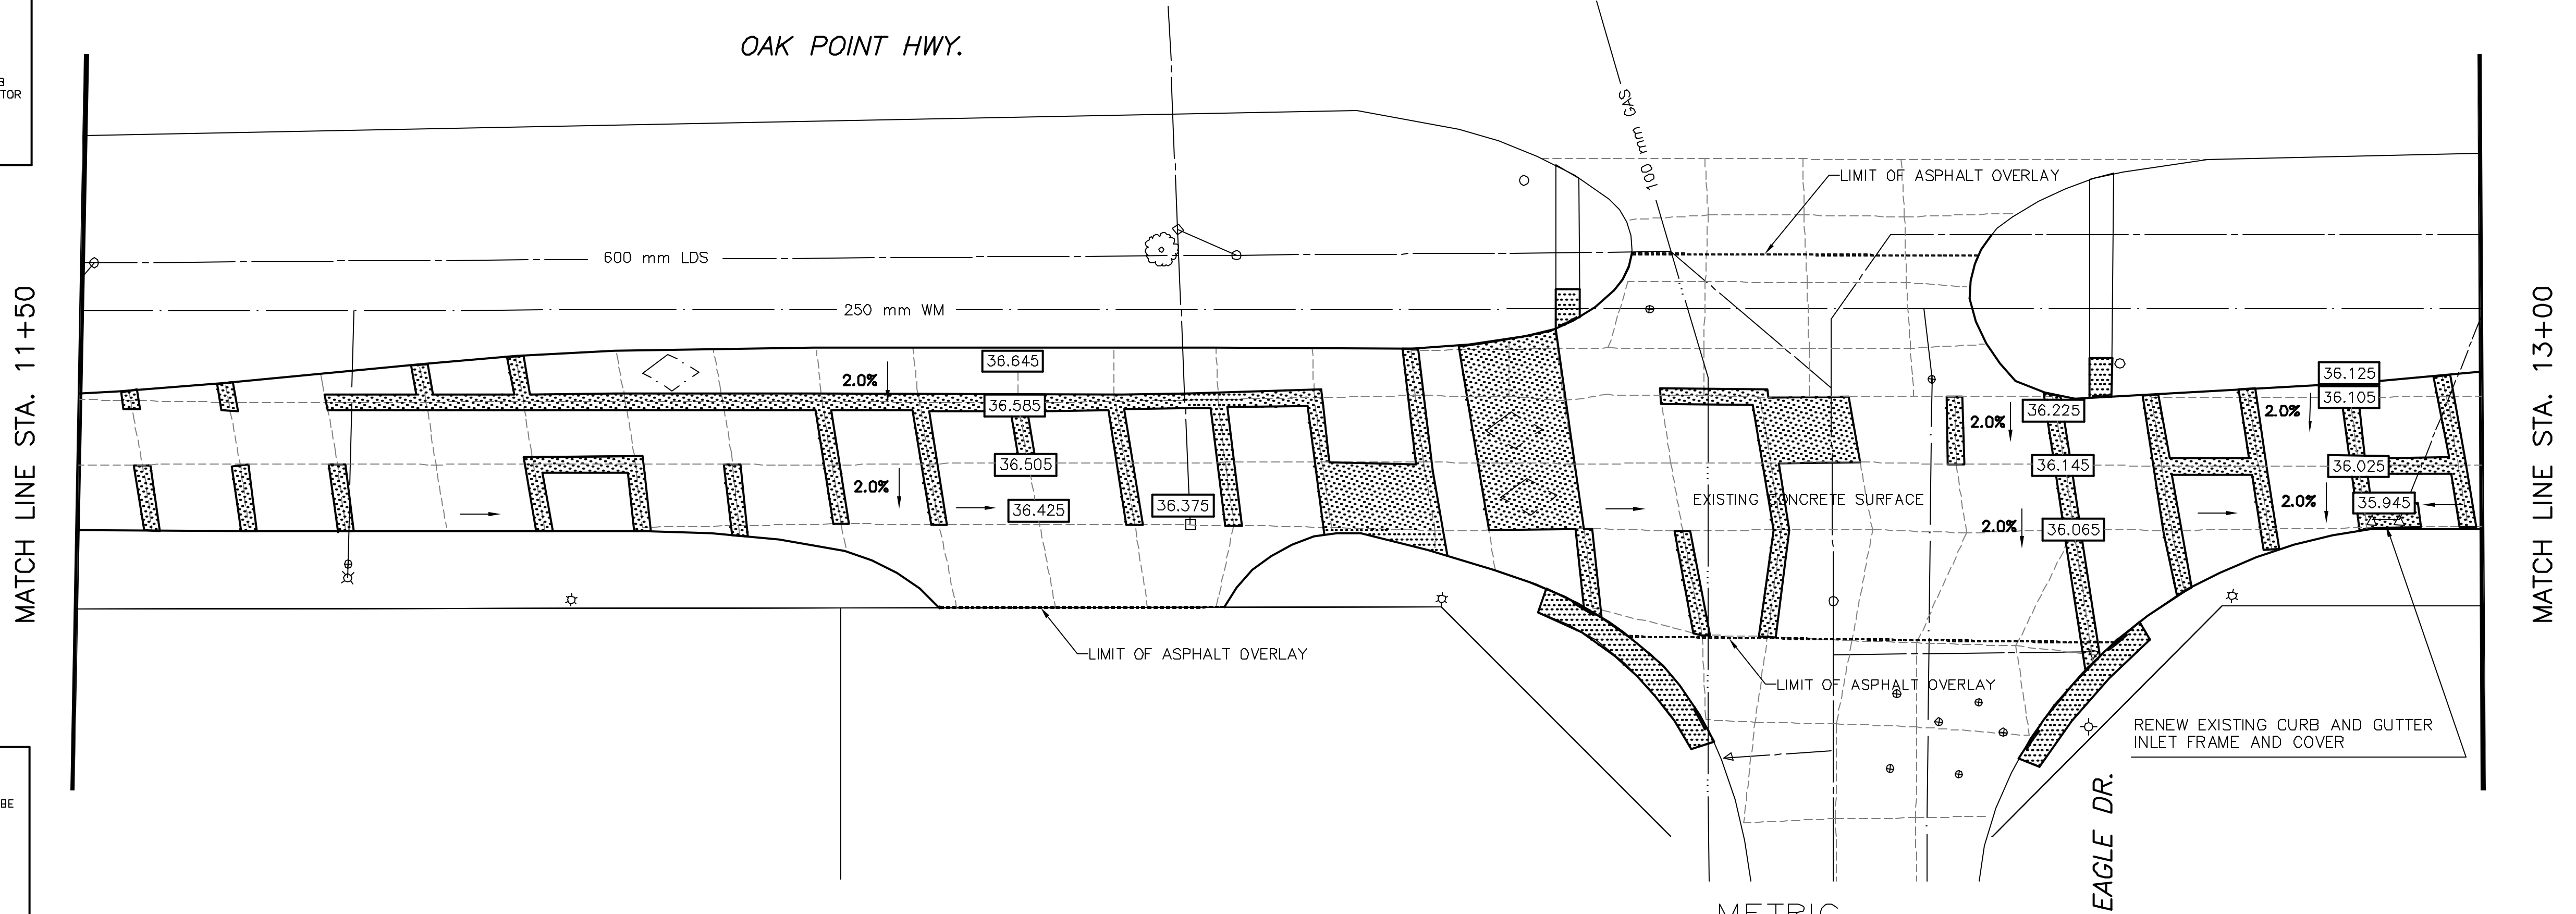

METRIC  
WHOLE NUMBERS INDICATE MILLIMETRES  
DECIMALIZED NUMBERS INDICATE METRES

BID OPP.# 65-2005

150 mm WM	WATERMAIN	150 mm WM	HYDRO	150 mm WM	WATERMAIN
+	HYDRANT VALVE	+	MTS CONCRETE	+	HYDRANT VALVE
300 mm LDS	LAND DRAINAGE SEWER	300 mm LDS	LIMIT OF ASPHALT CURB RENEWAL	300 mm LDS	SEWER
250 mm WWS	WASTE WATER SEWER	250 mm WWS	CONCRETE REPAIRS	300 mm LDS	300 mm LDS
○	MANHOLE	●	ELEVATIONS	○	SOUTH/EAST R
□	CATCH BASIN	▲	PROPERTY LINE	○	NORTH/WEST R
△	CURB INLET	◆	SURVEY BAR	○	C PROFILE
☆	WOOD POLES	○	CURB STOP	○	S. BOUND GUTTER
○	LAMP STANDARD	○	RAMP CURB	○	S. BOUND MEDIAN
○	GAS	○		○	
---	EXISTING	---	EXISTING	---	EXISTING
---	LEGEND - PLAN	---	LEGEND - PLAN	---	LEGEND - PROFILE
---	PROPOSED	---	PROPOSED	---	PROPOSED

LOCATION APPROVED UNDERGROUND STRUCTURES

DESIGNED BY: B.K./G.C. CHECKED BY: B.K./A.P.

DRAWN BY: B.B./S.S./B.C. APPROVED BY: L.P.D.

DATE: 14/03/05

NOTE: LOCATION OF UNDERGROUND STRUCTURES AS SHOWN ARE BASED ON THE BEST INFORMATION AVAILABLE. BUT NO GUARANTEE IS GIVEN THAT ALL EXISTING UTILITIES ARE SHOWN OR THAT THE GIVEN LOCATIONS ARE EXACT. CONFIRMATION OF EXISTENCE AND EXACT LOCATION OF ALL SERVICES MUST BE OBTAINED FROM THE INDIVIDUAL UTILITIES BEFORE PROCEEDING WITH CONSTRUCTION.

ENGINEERING DIVISION  
TECHNOLOGY SERVICES BRANCH  
106 - 1155 PACIFIC AVE

DESIGNED BY: B.K./G.C. CHECKED BY: B.K./A.P.

DRAWN BY: B.B./S.S./B.C. APPROVED BY: L.P.D.

DATE: 14/03/05

ENGINEER'S SEAL  
PROVINCE OF MANITOBA  
L.P. DEANE  
REGISTERED ENGINEER

ORIGINAL SIGNED BY  
L.P.D. APR 11/05

**THE CITY OF WINNIPEG**  
PUBLIC WORKS DEPARTMENT

**BROOKSIDE BOULEVARD / OAK POINT HIGHWAY (SOUTHBOUND)**

FROM **INKSTER BOULEVARD**  
TO **APPROXIMATELY 400 METRES SOUTH OF EAGLE DRIVE**

ASPHALT OVERLAY AND ASSOCIATED WORKS  
FROM **STA: 11+50** TO **STA: 13+00**

CITY DRAWING NUMBER SE-05-28  
SHEET 8 OF 11

8