



SHEET: COW-A1 (05/2005)

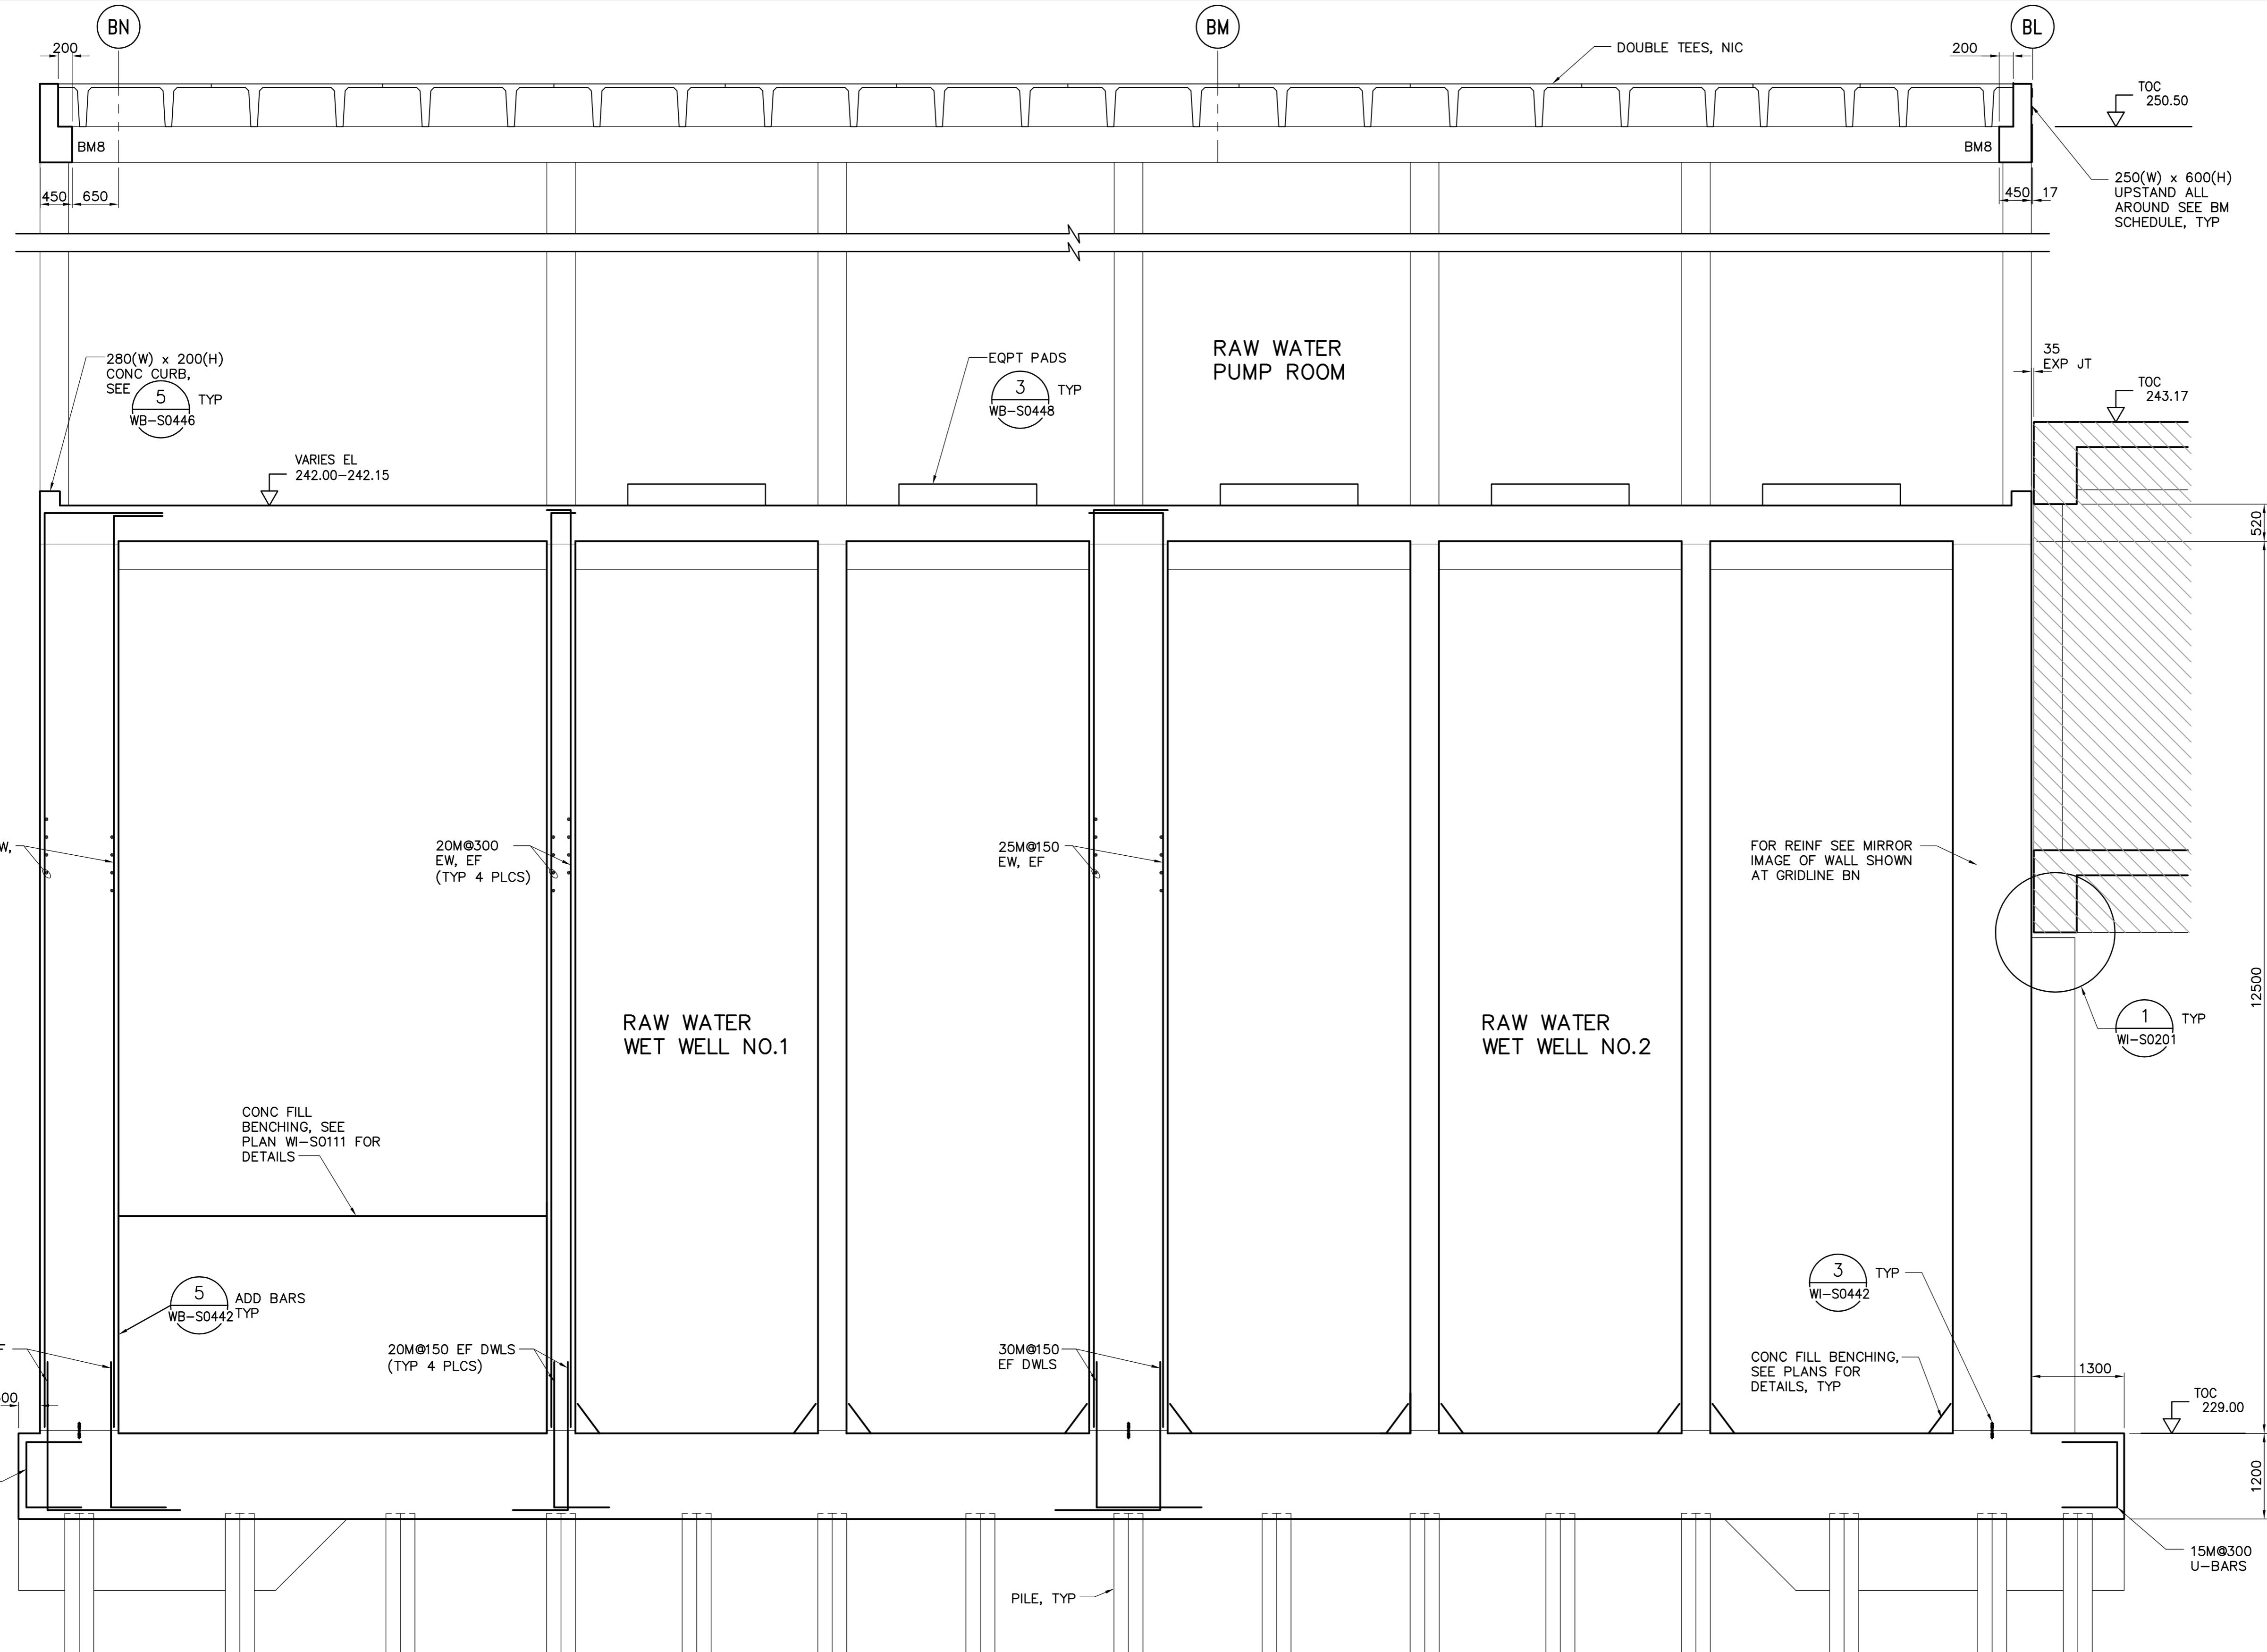

**NOTE:**  
 1. SEE PLANS FOR SLAB REINFORCEMENT.

NOT IN CONTRACT

**B SECTION**  
 WI-S0101 1:50  
 WI-F0105, WI-S0111,  
 WI-S0131, WI-S0141

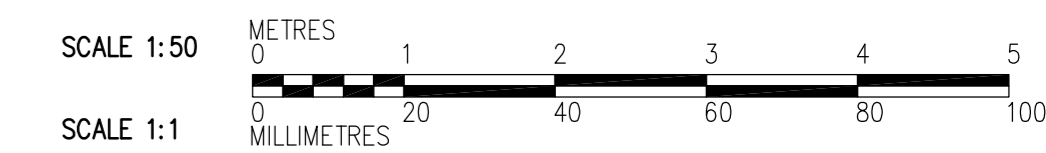

 <b>Certificate of Authorization</b> CH2M Hill Canada Limited (ON) No. 1441 Expiry: April 30, 2006	B.M. ELEV.	 Frederickson Cooper ARCHITECTS DESIGNED BY: EL DRAWN BY: RL SCALE: 1:50 00 ISSUED FOR TENDER 05/10/28 EL NO. REVISIONS DATE BY DATE 2005/08/02	 A Tyco International Ltd. Company CHECKED BY: AP APPROVED BY: DJT RELEASED FOR CONSTRUCTION BY: R. SOROKOWSKI DATE 2005/10/28	ENGINEER'S SEAL	 <b>THE CITY OF WINNIPEG</b> WATER AND WASTE DEPARTMENT <b>ENGINEERING DIVISION</b> WATER TREATMENT PLANT FOUNDATIONS AND CONCRETE STRUCTURES 1 STRUCTURAL RAW WATER PUMP STATION AREA SECTION	ORIGINAL SIGNED BY D. KRUGER 2005/10/28 CONSULTANT DRAWING NO. WI-S0202	CITY FILE NUMBER	
								SHEET OF
								CITY DRAWING NUMBER
								<b>1-0601-A-0202-001-00D</b>