

ALL CHAINAGES ARE MEASURED ALONG THE CENTER LINE OF BISHOP GRANDIN BOULEVARD


- CONSTRUCTION NOTES**
- 1) CURB AND GUTTER AND CURB REPLACEMENT AS DIRECTED BY THE CONTRACT ADMINISTRATOR
 - 2) ALL STREET RADIUS CURB UNDER 15M RADIUS SHALL BE REPLACED AS MODIFIED BARRIER CURB OR AS DIRECTED BY THE CONTRACT ADMINISTRATOR
 - 3) EXISTING ASPHALT SURFACE TO BE PLANED WITHIN THE CONSTRUCTION LIMITS AS DIRECTED BY THE CONTRACT ADMINISTRATOR
 - 4) PAVEMENT REPAIRS SHOWN ARE ONLY A REPRESENTATIVE SAMPLE OF THE TENDERED QUANTITIES

WARNING

IF POWER EQUIPMENT OR EXPLOSIVES ARE TO BE USED FOR EXCAVATION ON THIS PROJECT THE CONTRACTOR MUST:

- 1) OBTAIN CLEARANCE FROM THE GAS UTILITY PRIOR TO EXCAVATION.
- 2) TAKE PRECAUTION TO AVOID DAMAGE TO GAS UTILITY INSTALLATIONS.

SEE PROVINCIAL REGULATION 210/72 FOR DETAILS

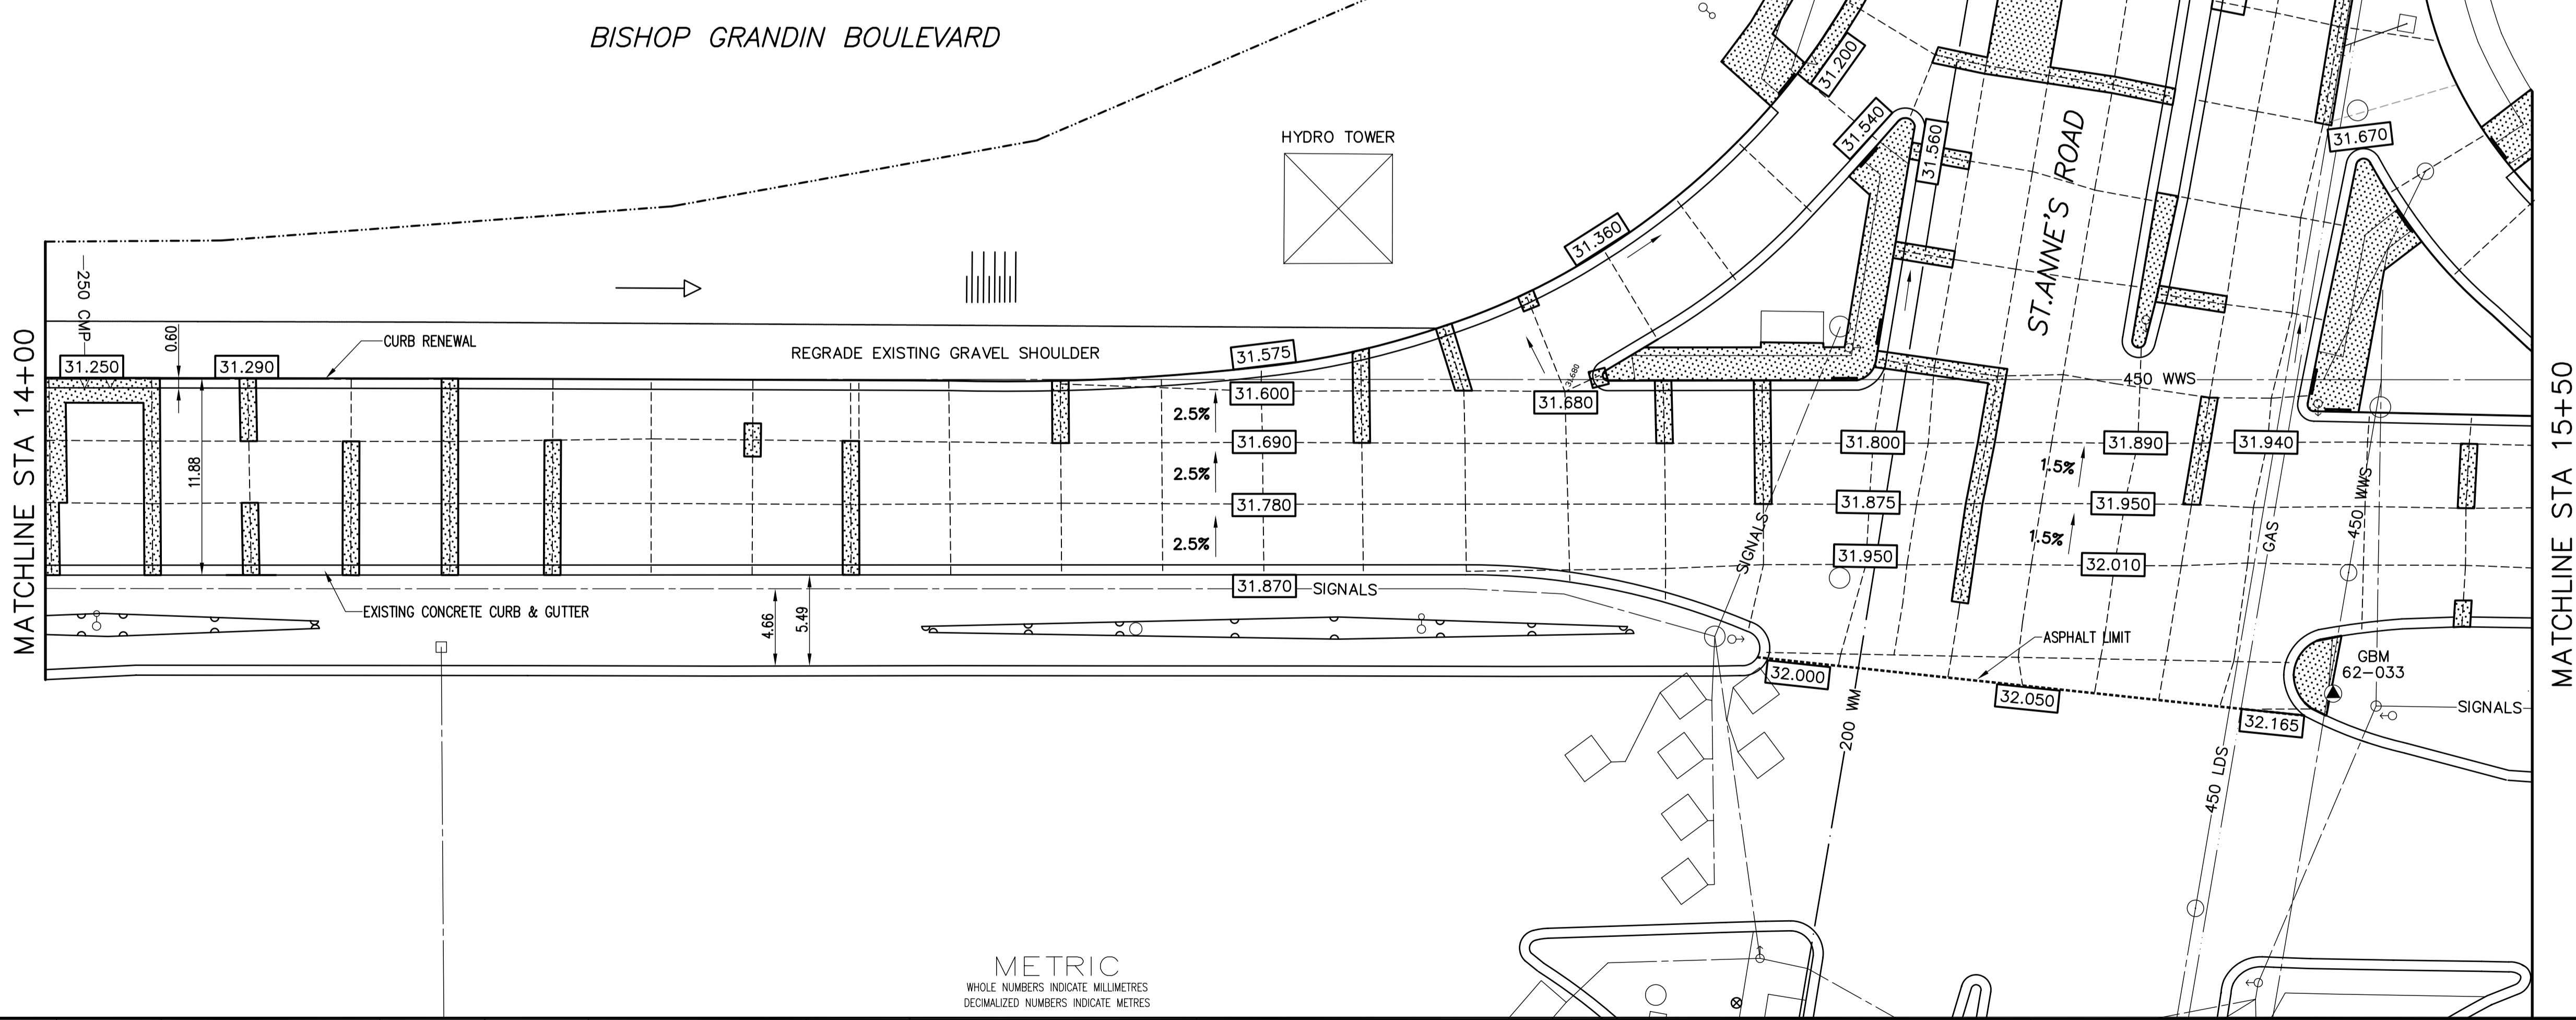

EXISTING	LEGEND - PLAN	PROPOSED	EXISTING	LEGEND - PLAN	PROPOSED	EXISTING	LEGEND - PROFILE	PROPOSED
	WATERMAIN			HYDRO SWALE			WATERMAIN HYDRANT	
	LAND DRAINAGE SEWER			CONCRETE			VALVE	
	WASTE WATER SEWER			LIMIT OF ASPHALT			SEWER	
	MANHOLE			CURB RENEWAL			NORTH GUTTER	
	CATCH BASIN			ELEVATIONS			Q PROFILE	
	CURB INLET			SIGNAL			SOUTH GUTTER	
	WOOD POLES			SURVEY BAR			NORTH Q DITCH	
	LAMP STANDARD			RAMP CURB			NORTH Q DITCH	
	GAS			RAMP CURB			NORTH Q DITCH	

LOCATION APPROVED
UNDERGROUND STRUCTURES

DATE COMMITTEE

NOTE:
LOCATION OF UNDERGROUND STRUCTURES AS SHOWN ARE BASED ON THE BEST INFORMATION AVAILABLE, BUT NO GUARANTEE IS GIVEN THAT ALL EXISTING UTILITIES ARE SHOWN OR THAT THE GIVEN LOCATIONS ARE EXACT. CONFIRMATION OF EXISTENCE AND EXACT LOCATION OF ALL SERVICES MUST BE OBTAINED FROM THE INDIVIDUAL UTILITIES BEFORE PROCEEDING WITH CONSTRUCTION.

NO.	REVISIONS	DATE	BY

ENGINEERING DIVISION
TECHNOLOGY SERVICES BRANCH
106 - 1155 PACIFIC AVE

DESIGNED BY B.K.
CHECKED BY B.K. A.J.P.
DRAWN BY M.R.J.
APPROVED BY L.P.D.

HOR. SCALE: 1 : 250
VERTICAL: 1 : 20

DATE 2005/04/01

ENGINEER'S SEAL
PROVINCE OF MANITOBA
L.P. DEANE
REGISTERED ENGINEER

ORIGINAL SIGNED BY
L.P.D. APR 07/05

THE CITY OF WINNIPEG
PUBLIC WORKS DEPARTMENT

BISHOP GRANDIN BOULEVARD (WESTBOUND)
FROM ST. ANNE'S ROAD TO DAKOTA STREET
ASPHALT RESURFACING
FROM STA: 14+00
TO STA: 15+50

CITY DRAWING NUMBER SE-05-10
SHEET 10 OF 14
10

BID OPP.# 67-2005