


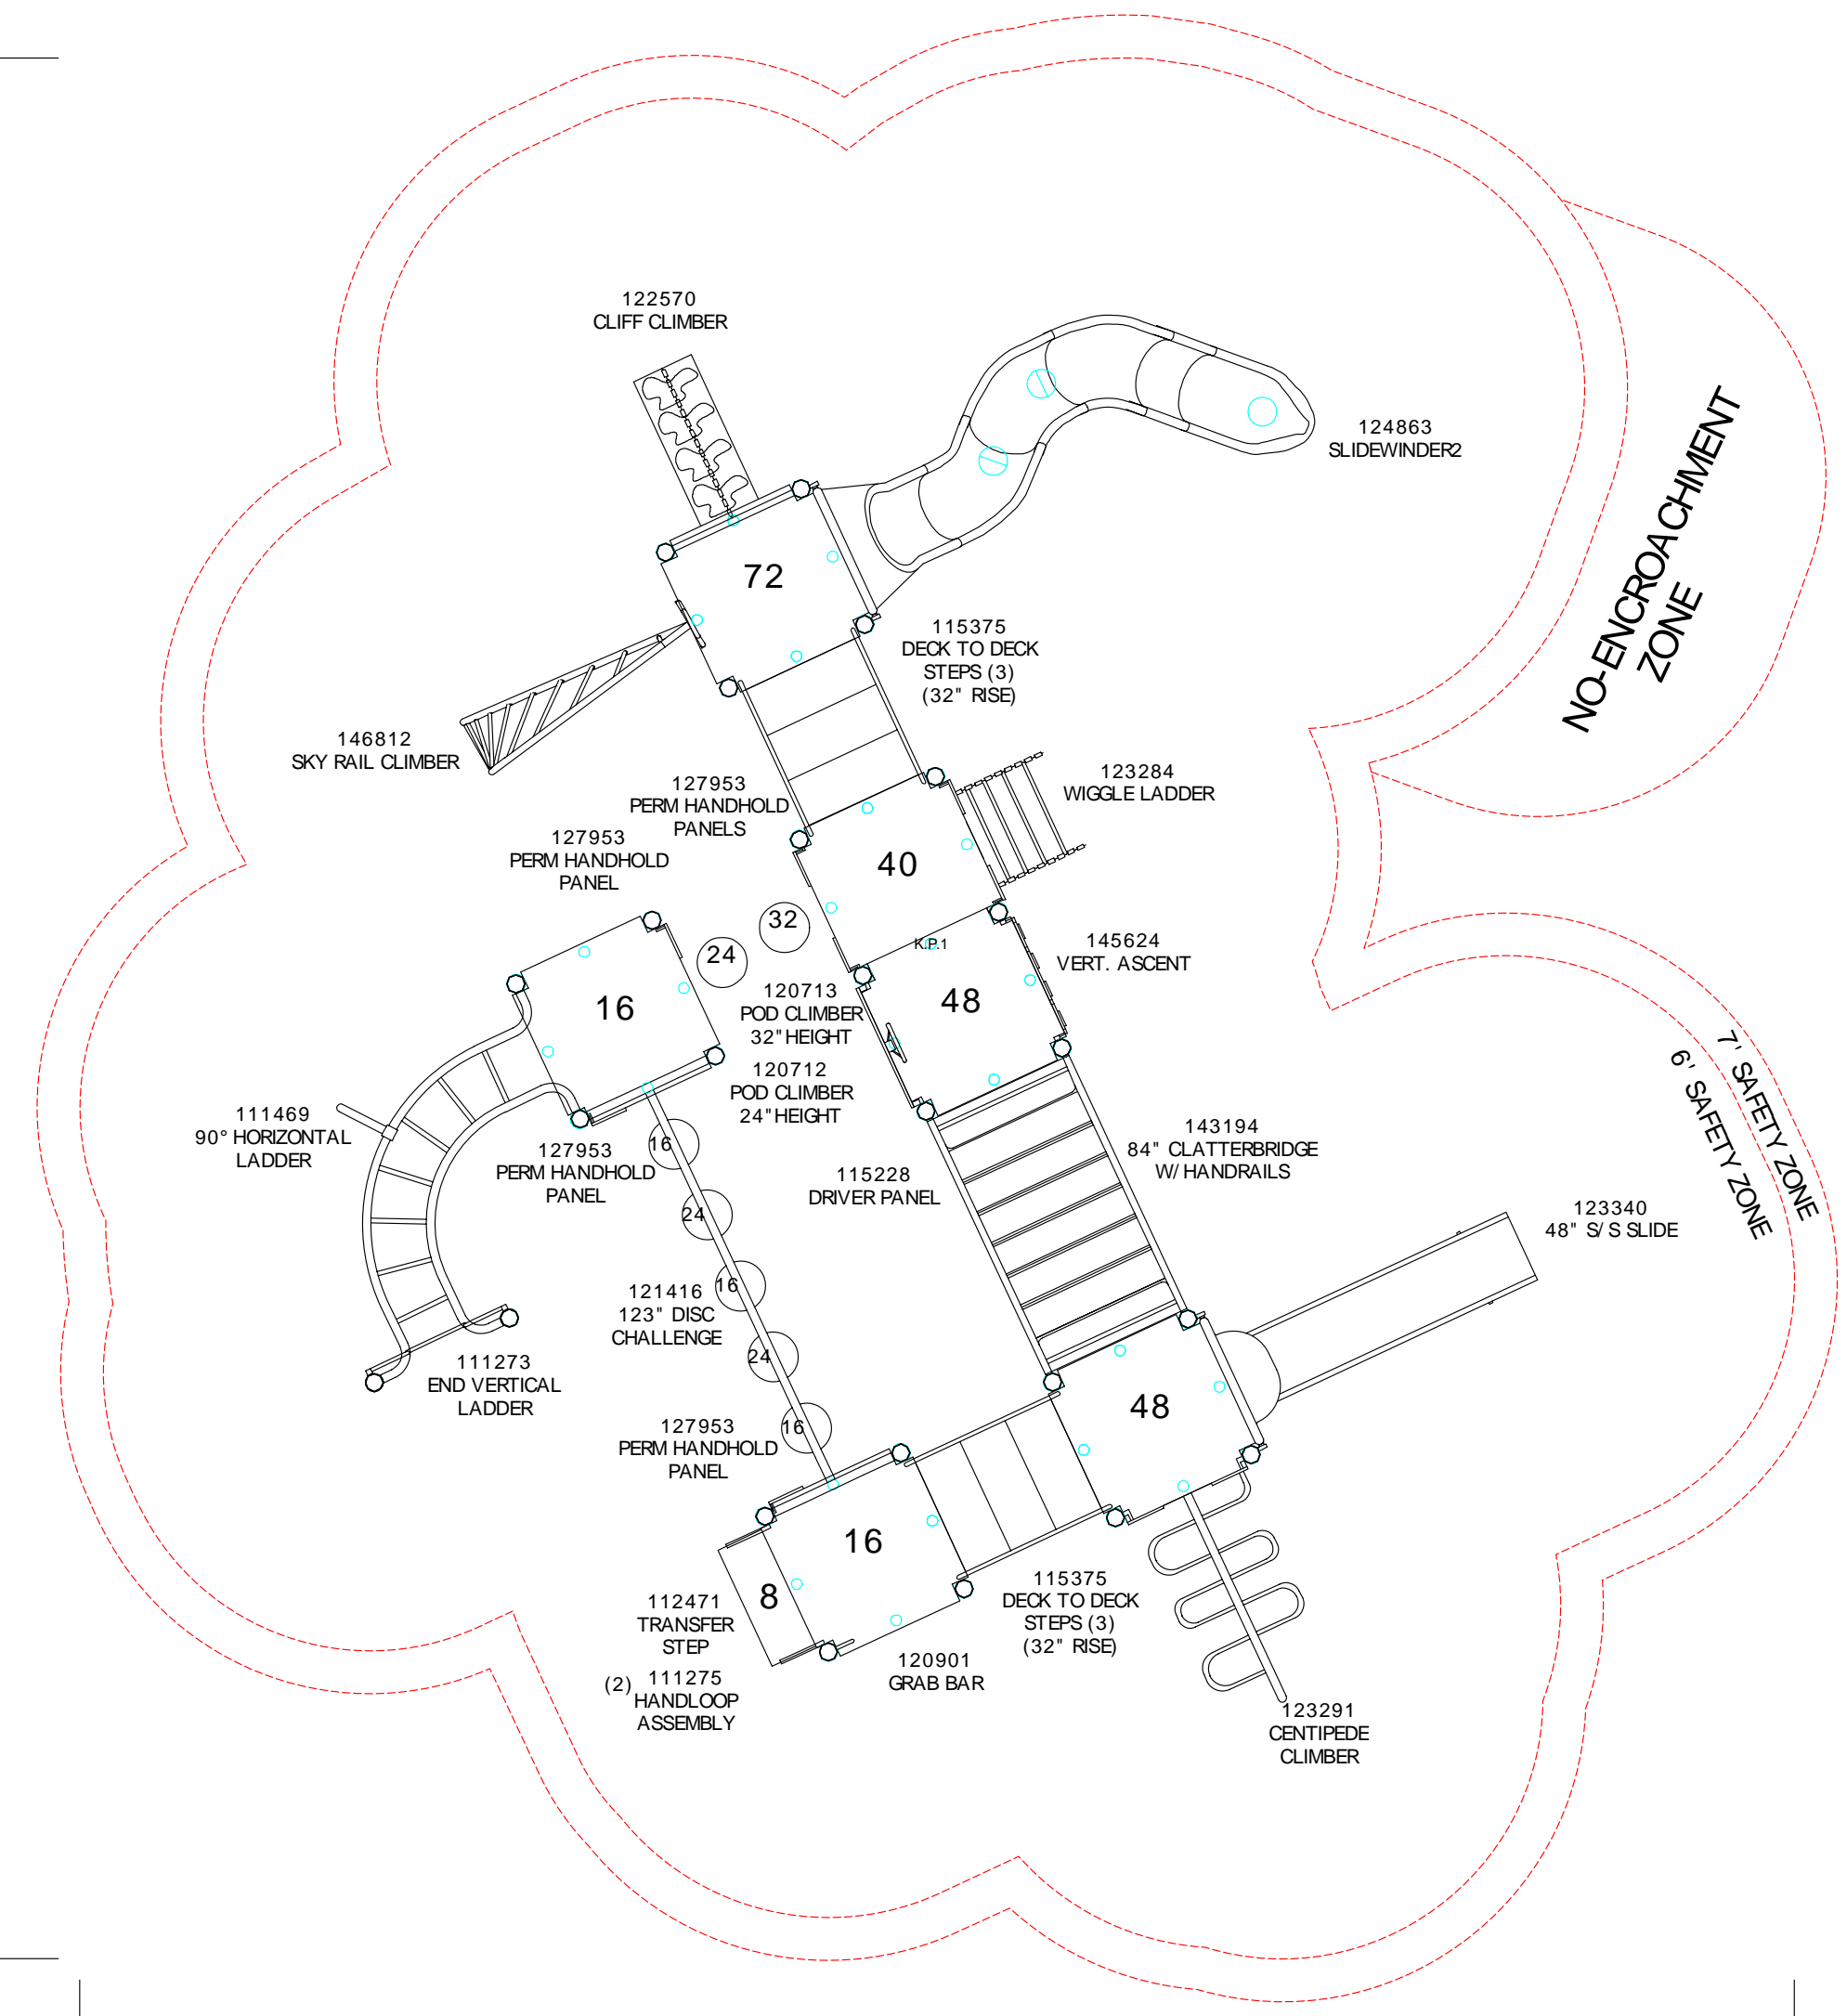

44'-5" [13.54M]



NO ENCROACHMENT ZONE

7' SAFETY ZONE
6' SAFETY ZONE

121948
6"/8" RISE KICKPLATE
(K.P.1) QTY. (1)


40'-1" [12.22M]

5-12 YEARS

CLH
MARCH 16 2005

12/16/04	34663A-1	CLH
9/27/04	34663	PLB

LANDSCAPE STRUCTURES INC

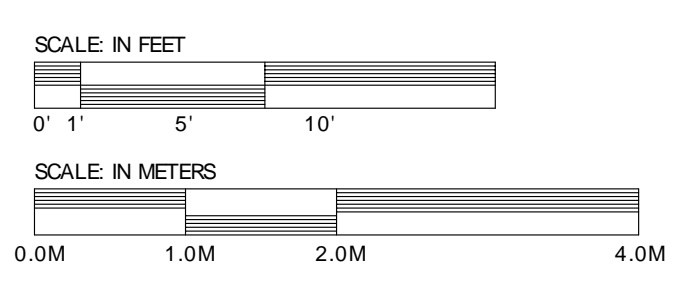

WESTRIDGE
COMMUNITY CLUB
WINNIPEG

PLAYGROUNDS-R-US
JODI MARR

PLAYBOOSTER
34663A-2

