

David Wagner Associates Inc. All rights reserved. All drawings are conceptual in nature. It is to be clearly understood that the architect or professional drafter shall not be liable for any and all loss, damage or injury that may result from the planning, construction, or from the construction work produced from this plan, or from any claims that may result subsequent to the project being constructed and use commencing on the site, whether such claims are brought by persons using the site, or by the owners or others of neighboring properties.

Should any claim be made directly against the architect as a result of the drawings, hereof, or as a result of the way in which the project is constructed in accordance with these drawings, or as a result of any loss, injury or damage that may be caused either on the site or outside the boundaries of the property or person, the architect is to be indemnified by the Owner in full, including the cost of defending any action brought against the architect, and the cost of settling any settlement entered into by the architect, or settling any judgments made against the architect.

No reproduction may be made without the permission of the Landscape Architect and shall make, under this, her name. Any and all designs herein are the property of the Landscape Architect. If removed and dated, the designs herein are to be used for construction, since only. All plans to be returned to the Landscape Architect on request.

This drawing shall not be used for building purposes until counterchecked by the Landscape Architect.

The contractor shall check all dimensions and other data on site and report any discrepancies to the Landscape Architect.

Figured dimensions to be taken in preference to scaled dimensions.

If in doubt please ask.

Notes
LOCATION OF UNDERGROUND STRUCTURES AS SHOWN ARE BASED ON THE BEST INFORMATION AVAILABLE BUT NO GUARANTEE IS GIVEN THAT ALL EXISTING UTILITIES ARE SHOWN OR THAT THE GIVEN LOCATIONS ARE EXACT. CONFIRMATION OF EXISTENCE AND EXACT LOCATION OF ALL SERVICES MUST BE OBTAINED FROM THE INDIVIDUAL UTILITIES BEFORE PROCEEDING WITH CONSTRUCTION.

DATE ISSUED
Mar. 21, 2005

LOCATION OF UNDERGROUND STRUCTURES AS SHOWN ARE BASED ON THE BEST INFORMATION AVAILABLE BUT NO GUARANTEE IS GIVEN THAT ALL EXISTING UTILITIES ARE SHOWN OR THAT THE GIVEN LOCATIONS ARE EXACT. CONFIRMATION OF EXISTENCE AND EXACT LOCATION OF ALL SERVICES MUST BE OBTAINED FROM THE INDIVIDUAL UTILITIES BEFORE PROCEEDING WITH CONSTRUCTION.

NOTE: DO NOT SCALE - DRAWING PLOT MAY NOT BE AT 100%

PLANT SPECIFICATION LIST
All Dimensions Minimum Size

Qty.	Botanical / Common Name	Size / Remarks
EVERGREEN TREES		
13	Picea pungens / Colorado Blue Spruce	2.5 M ht. Full and even growth all sides, well branched to grade, single well-formed leader, B&B or container
DECIDUOUS TREES		
6	Acer tataricum/ Tatarian Maple	35 mm cal, 2.4 M ht., tree form #15 container
3	Fraxinus mandshurica 'Mancana'/ Manchurian Ash	65 mm cal, 5.0 M ht., Well formed head, B&B or container.
1	Fraxinus pennsylvanica sub. 'Rugby'/ Prairie Spire Ash	65 mm cal, 5.0 M ht., Well formed head, Head to be above 2m. B&B or container.
5	Fraxinus nigra x Fraxinus mandshurica Northern Gem' / Northern Gem Ash	65 mm cal, 4.5 M ht., Well formed head, B&B or container.
4	Fraxinus nigra 'Fallgold'/ Fallgold Black Ash	65 mm cal, 4.5 M ht., Well formed head, B&B or container.
3	Populus x jackii 'Northwest'/ Northwest Poplar	65 mm cal, 5.0 M ht., Well formed head, B&B or container.
2	Populus x canadensis 'Prairie Sky'/ Prairie Sky Poplar	50 mm cal, 4.0 M ht., Well formed head, B&B or container.
6	Prunus maackii/ Amur Cherry	50 mm cal, 4.5 M ht., B&B or container.
5	Tilia americana / American Basswood	75 mm cal, 4.0 M ht., Well formed head, B&B or container.
7	Ulmus davidiana japonica 'Discovery'/ Discovery Elm	50 mm cal, 4.0 M ht., Well formed head, B&B or container.




Manager Parks and Open Space Division
Released For Construction Date

Project: Whyte Ridge Satellite Site Westridge C.C. Winnipeg, Manitoba

Sheet Title: Planting Plan and Details

Drawn: LLW	Approved:
Date: 03.21.05	Scale: 1:300 metric
Job No: 0415	Drawing No: L3

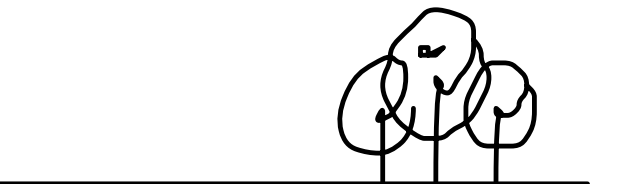

David Wagner Associates Inc.
4 - 430 River Avenue Winnipeg, Manitoba, R3L 0C6 (204) 452-2426
LANDSCAPE ARCHITECTURE • URBAN DESIGN • GOLF COURSE ARCHITECTURE