



STREET SIGN TOPPER

3 Street Topper / Reader Board Sign Colour Layout  
L10 Scale: NTS


STREET SIGN TOPPER



READER BOARD SIGN

NOTE:  
-ALL GRAPHICS WILL BE PROVIDED BY LANDSCAPE ARCHITECT IN THE FOLLOWING FILE FORMATS:  
1) Adobe Illustrator File: \*.AI (Both Version 4.0, and Version 10.0)  
2) Adobe Illustrator EPS File : \*.EPS (Both Version 4.0, and Version 10.0)  
3) Adobe acrobat PDF File: \*.PDF (Acrobat Version 5.0)


- ALL COLOUR REFERENCE INFORMATION TO BE ASSOCIATED WITH ADOBE ILLUSTRATOR CMYK SETTINGS.  
-PANTONE COLOUR MATCH TO BE CHOSEN BY LANDSCAPE ARCHITECT.  
-ALL COLOURS WILL BE PROVIDED AS SEPARATE LAYERS IN ALL ILLUSTRATOR FILES.

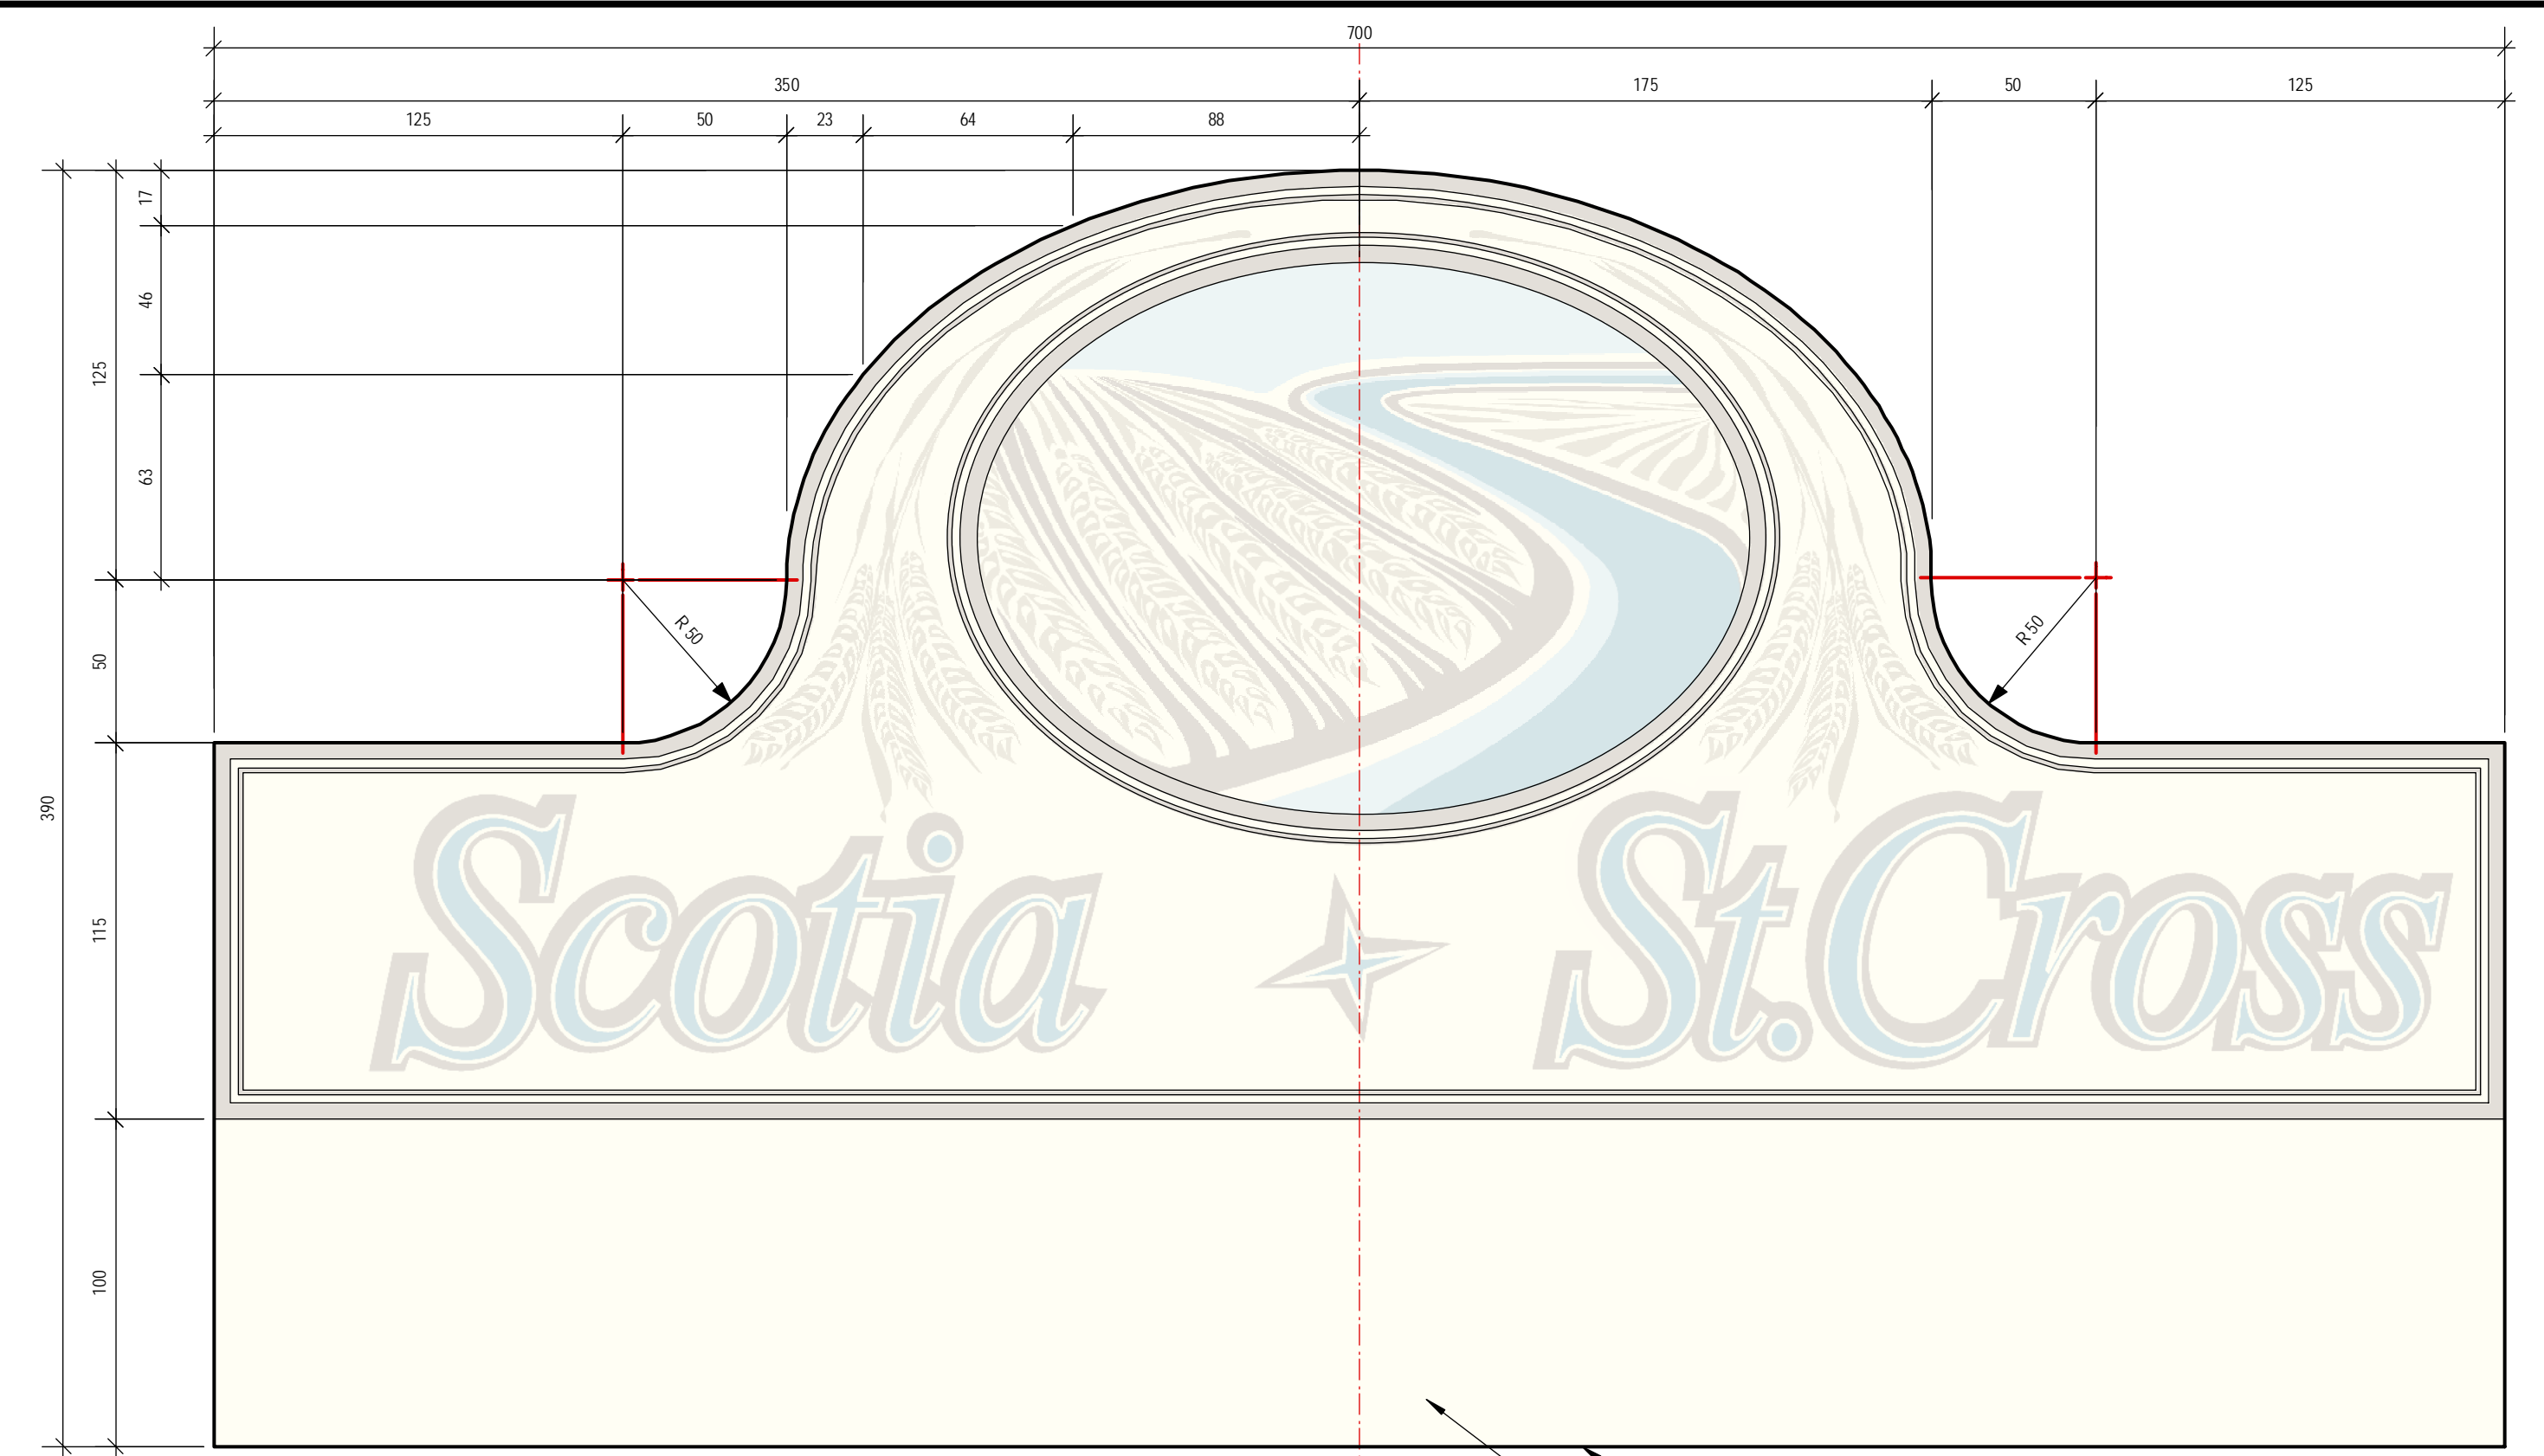

NOTE:  
- GRAPHIC TO BE PRINTED ON BOTH SIDES

Sign Outline  
6mm (.25") Thick Aluminum Plate

2 Reader Board Sign Layout  
L10 Scale: 1:2

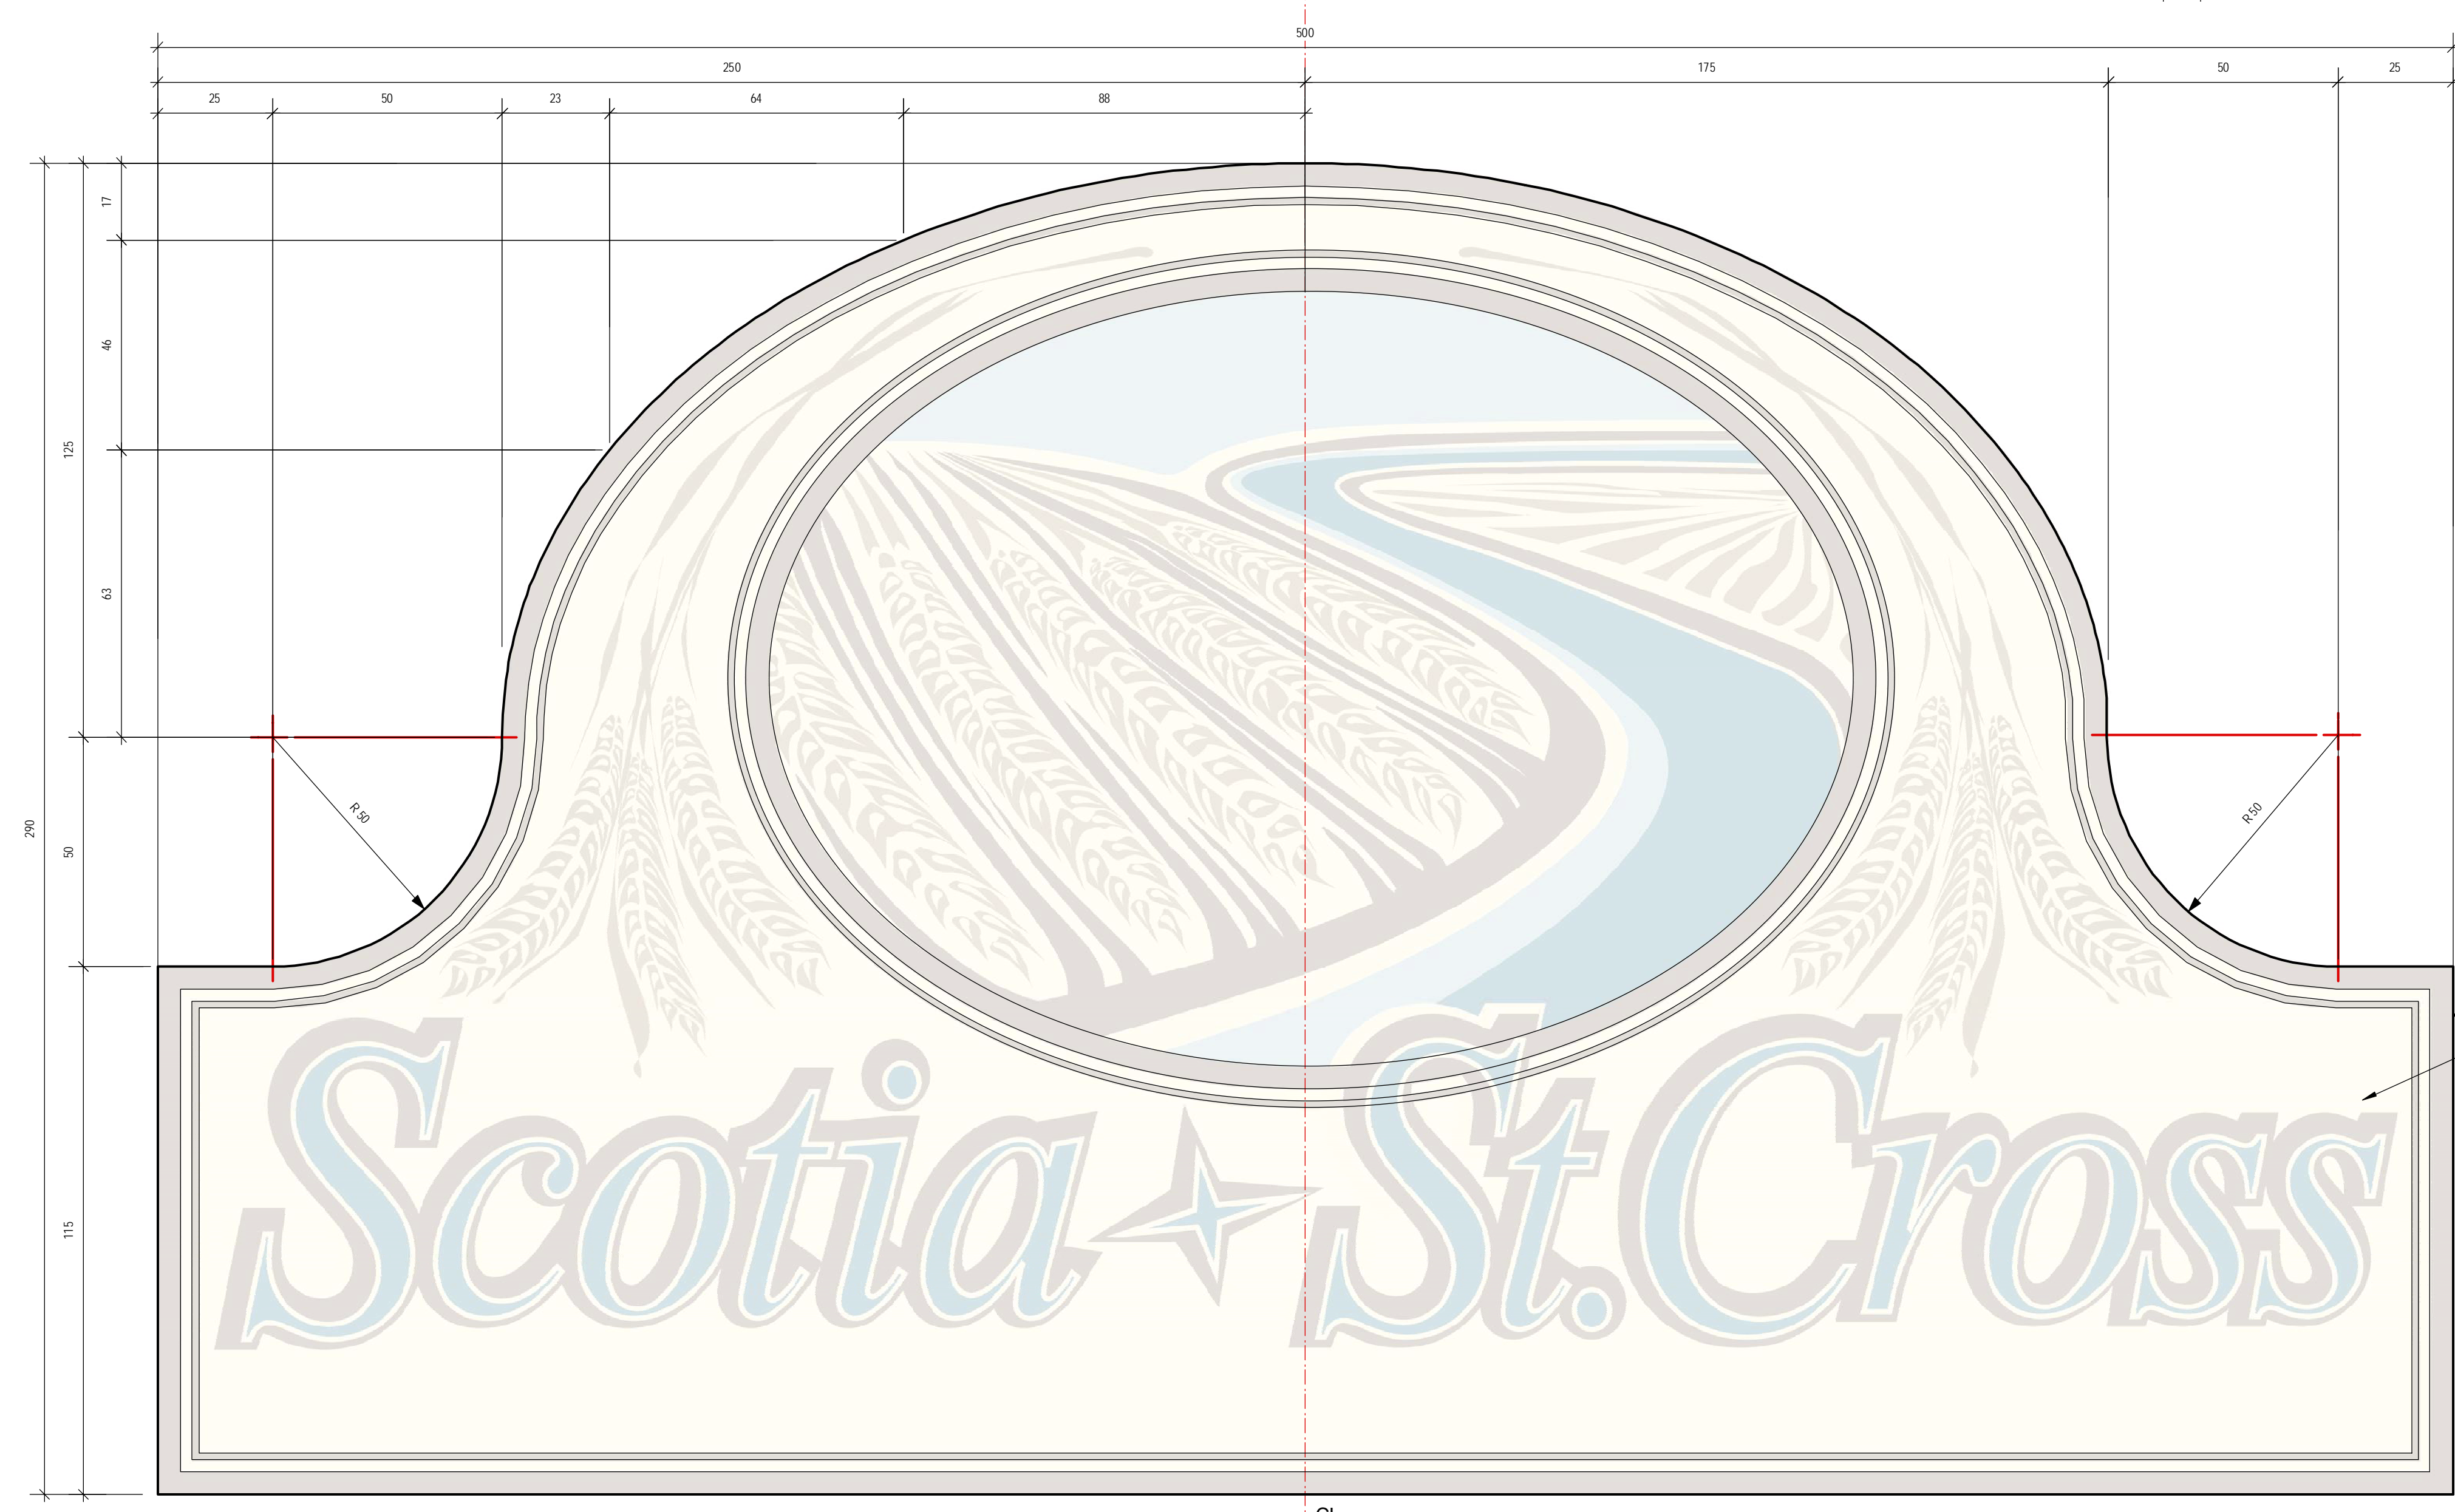

Sign Outline

3.175mm (.125") Thick Aluminum Plate

NOTE:  
- GRAPHIC TO BE PRINTED ON BOTH SIDES

1 Street Sign Topper Layout  
L10 Scale: Actual Size



RELEASED FOR CONSTRUCTION  
MANAGER PARKS & OPEN SPACE DIVISION

PROJECT TITLE <b>SCOTIA STREET</b>	NO.	REVISIONS	BY	DATE
	KEN RECH LANDSCAPE ARCHITECTS INC. 1480 Wellington Crescent Winnipeg Manitoba Fax 489-6852 R3N 0B3 Tel(204) 489-6616			
DRAWING TITLE <b>STREET SIGN TOPPER READER BOARD SIGN</b>	DRAWN BY B.P.	SCALE AS NOTED	SHEET NO. <b>L10</b>	
	PRINT DATE JAN. 5 / 06	DATE JAN. 5 / 06		
	FILE NO. 04-09	REVISION		