



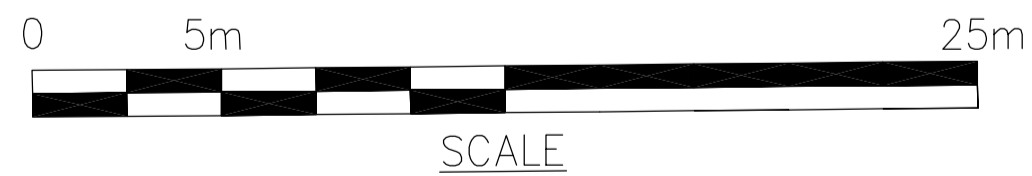
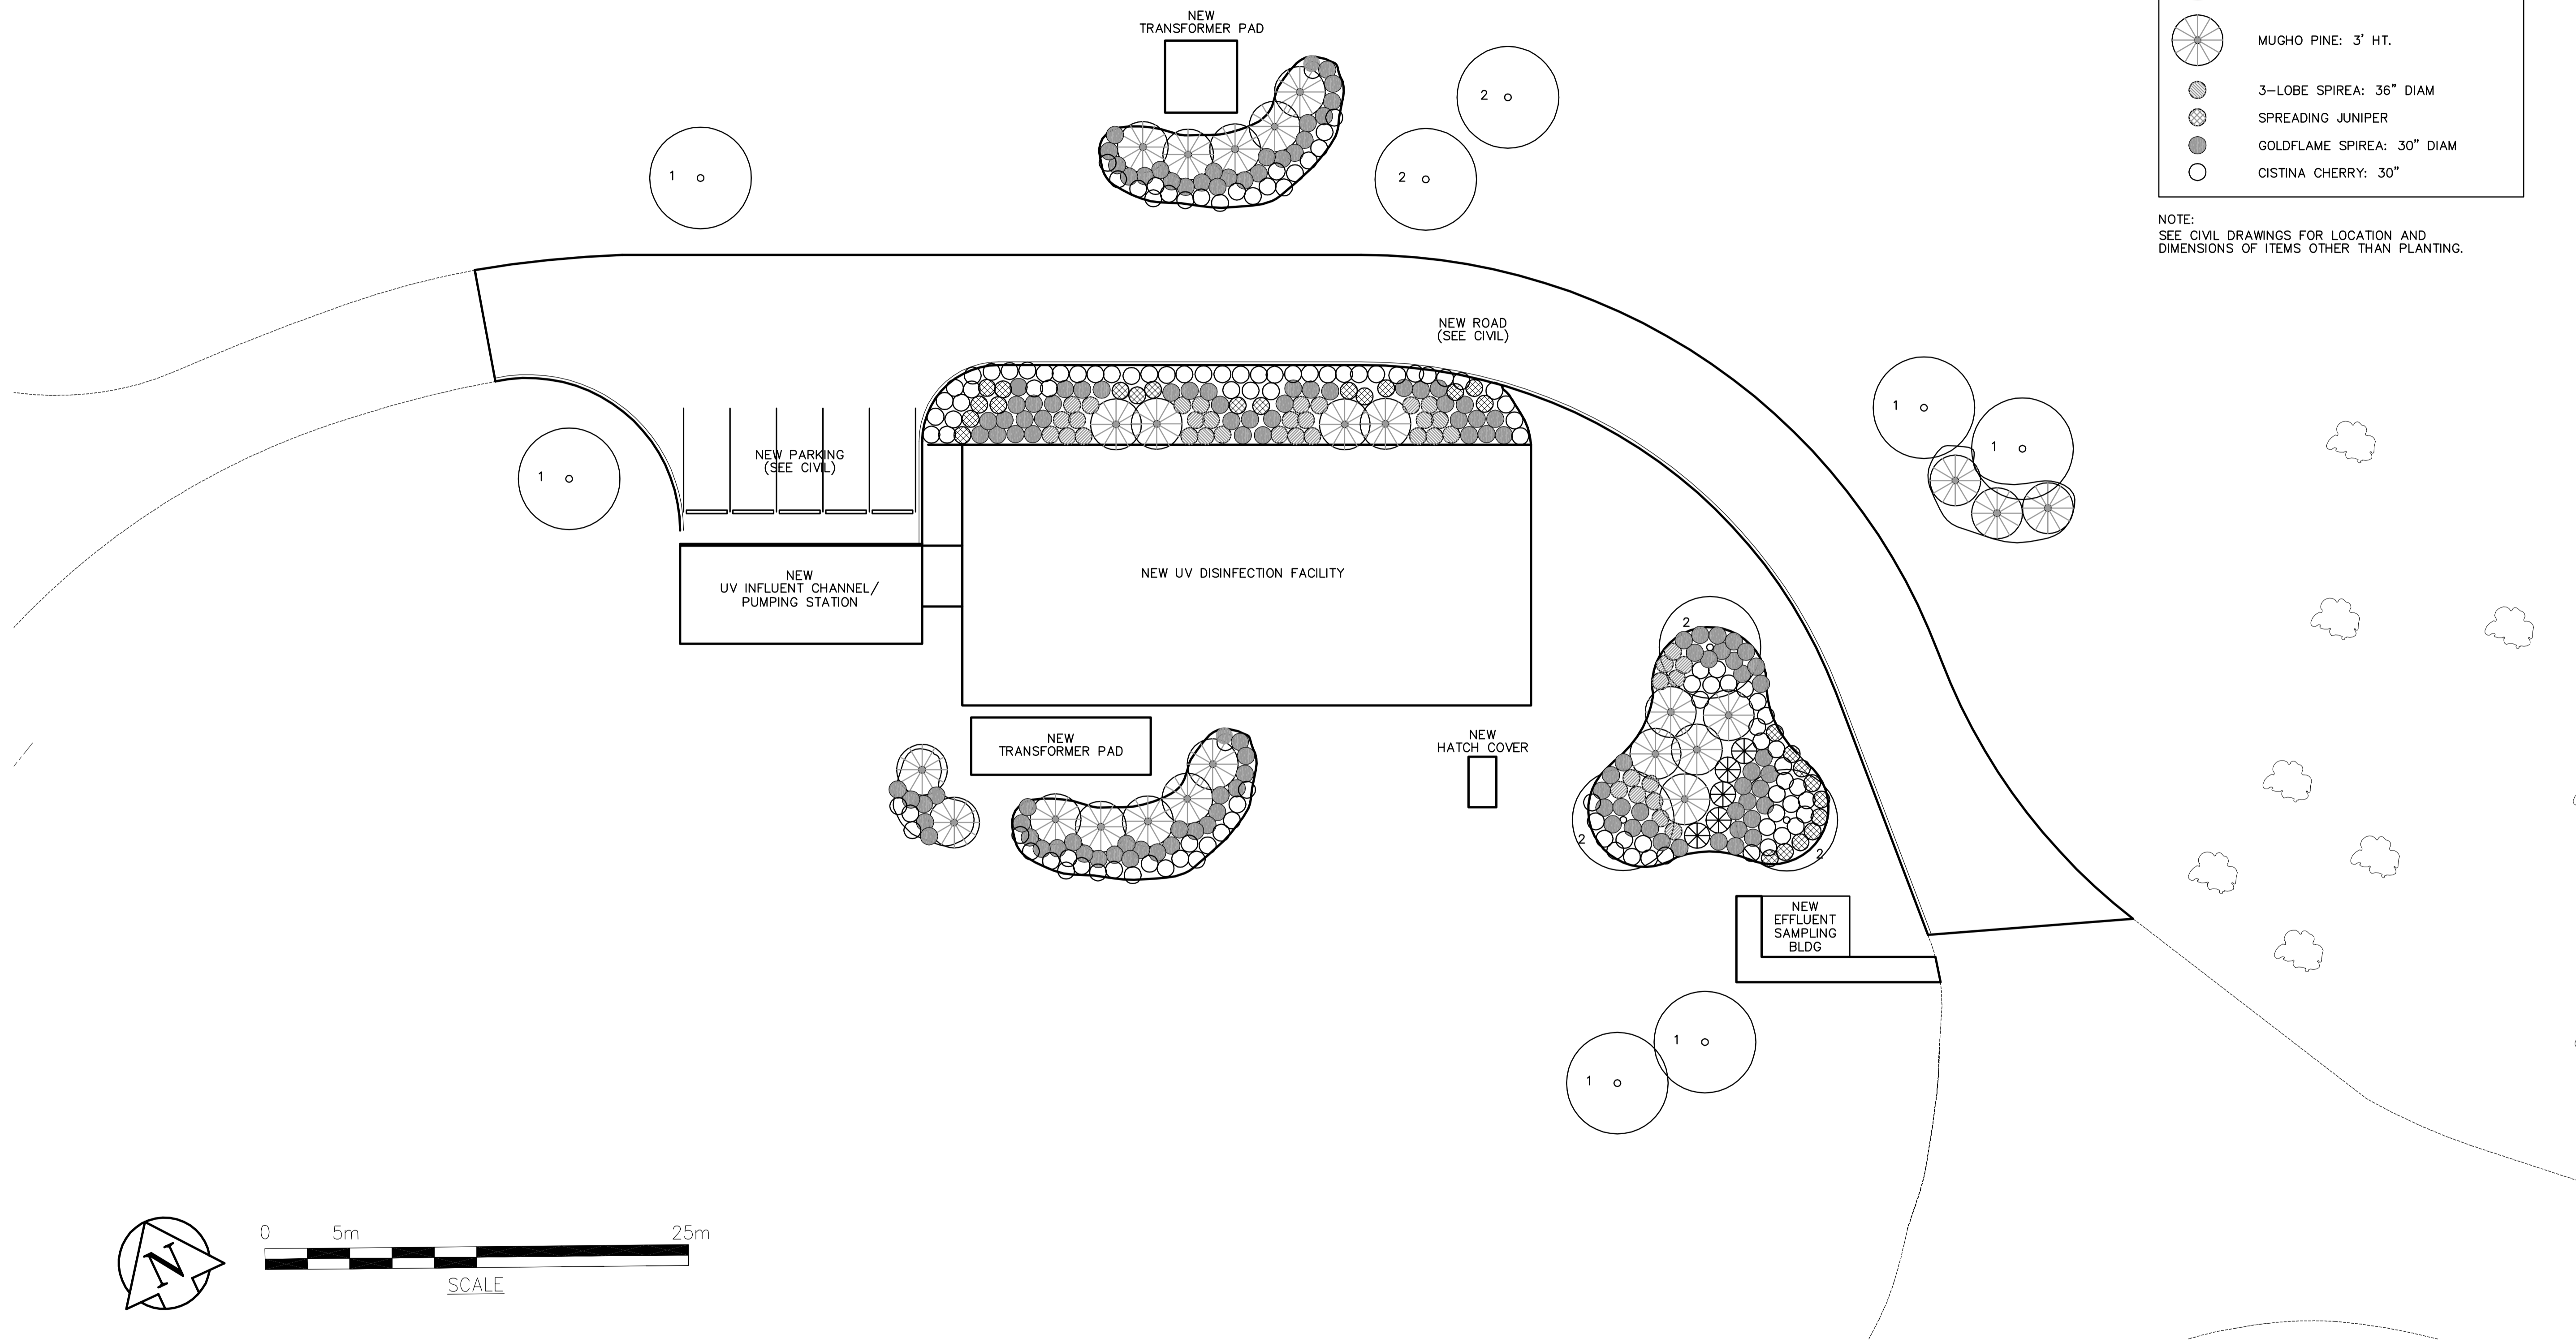


PLANTING LEGEND	
1 ○	SILVER MAPLE: 4" CALIPER
2 ○	SCHUBERT CHOKECHERRY: 4" CALIPER
	MUGHO PINE: 3' HT.
	3-LOBE SPIREA: 36" DIAM
	SPREADING JUNIPER
	GOLDFLAME SPIREA: 30" DIAM
○	CISTINA CHERRY: 30"

NOTE:
SEE CIVIL DRAWINGS FOR LOCATION AND DIMENSIONS OF ITEMS OTHER THAN PLANTING.

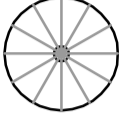

APEGN
Certificate of Authorization
Earth Tech Canada Inc.
No. 730 Expiry: April 30, 2005

B.M. ELEV.	NO.	REVISIONS	DATE	BY
	0	ISSUED FOR TENDER	05/02/18	LK

EARTH TECH			
Earth Tech (Canada) Inc. Winnipeg, Manitoba 204.477.5581			
DESIGNED BY	NC	CHECKED BY	NC, GGP
DRAWN BY	LK	APPROVED BY	DT
HOR. SCALE: 1:200		RELEASED FOR CONSTRUCTION BY:	
VERTICAL SCALE: 1:200		T. KJARTANSON	
DATE	02004/12/08	DATE	2005-02-18

ENGINEER'S SEAL
ORIGINAL SIGNED BY
NEIL COOPER
FEB. 18/05
CONSULTANT DRAWING NO.
66303D-CA1.01

THE CITY OF WINNIPEG
Winnipeg WATER AND WASTE DEPARTMENT

NEWPCC
UV DISINFECTION FACILITY

ARCHITECTURAL
LANDSCAPE PLAN

CITY FILE NUMBER
SHEET 1 OF 8
CITY DRAWING NUMBER