


B SECTION
P2.02 SCALE 1:50

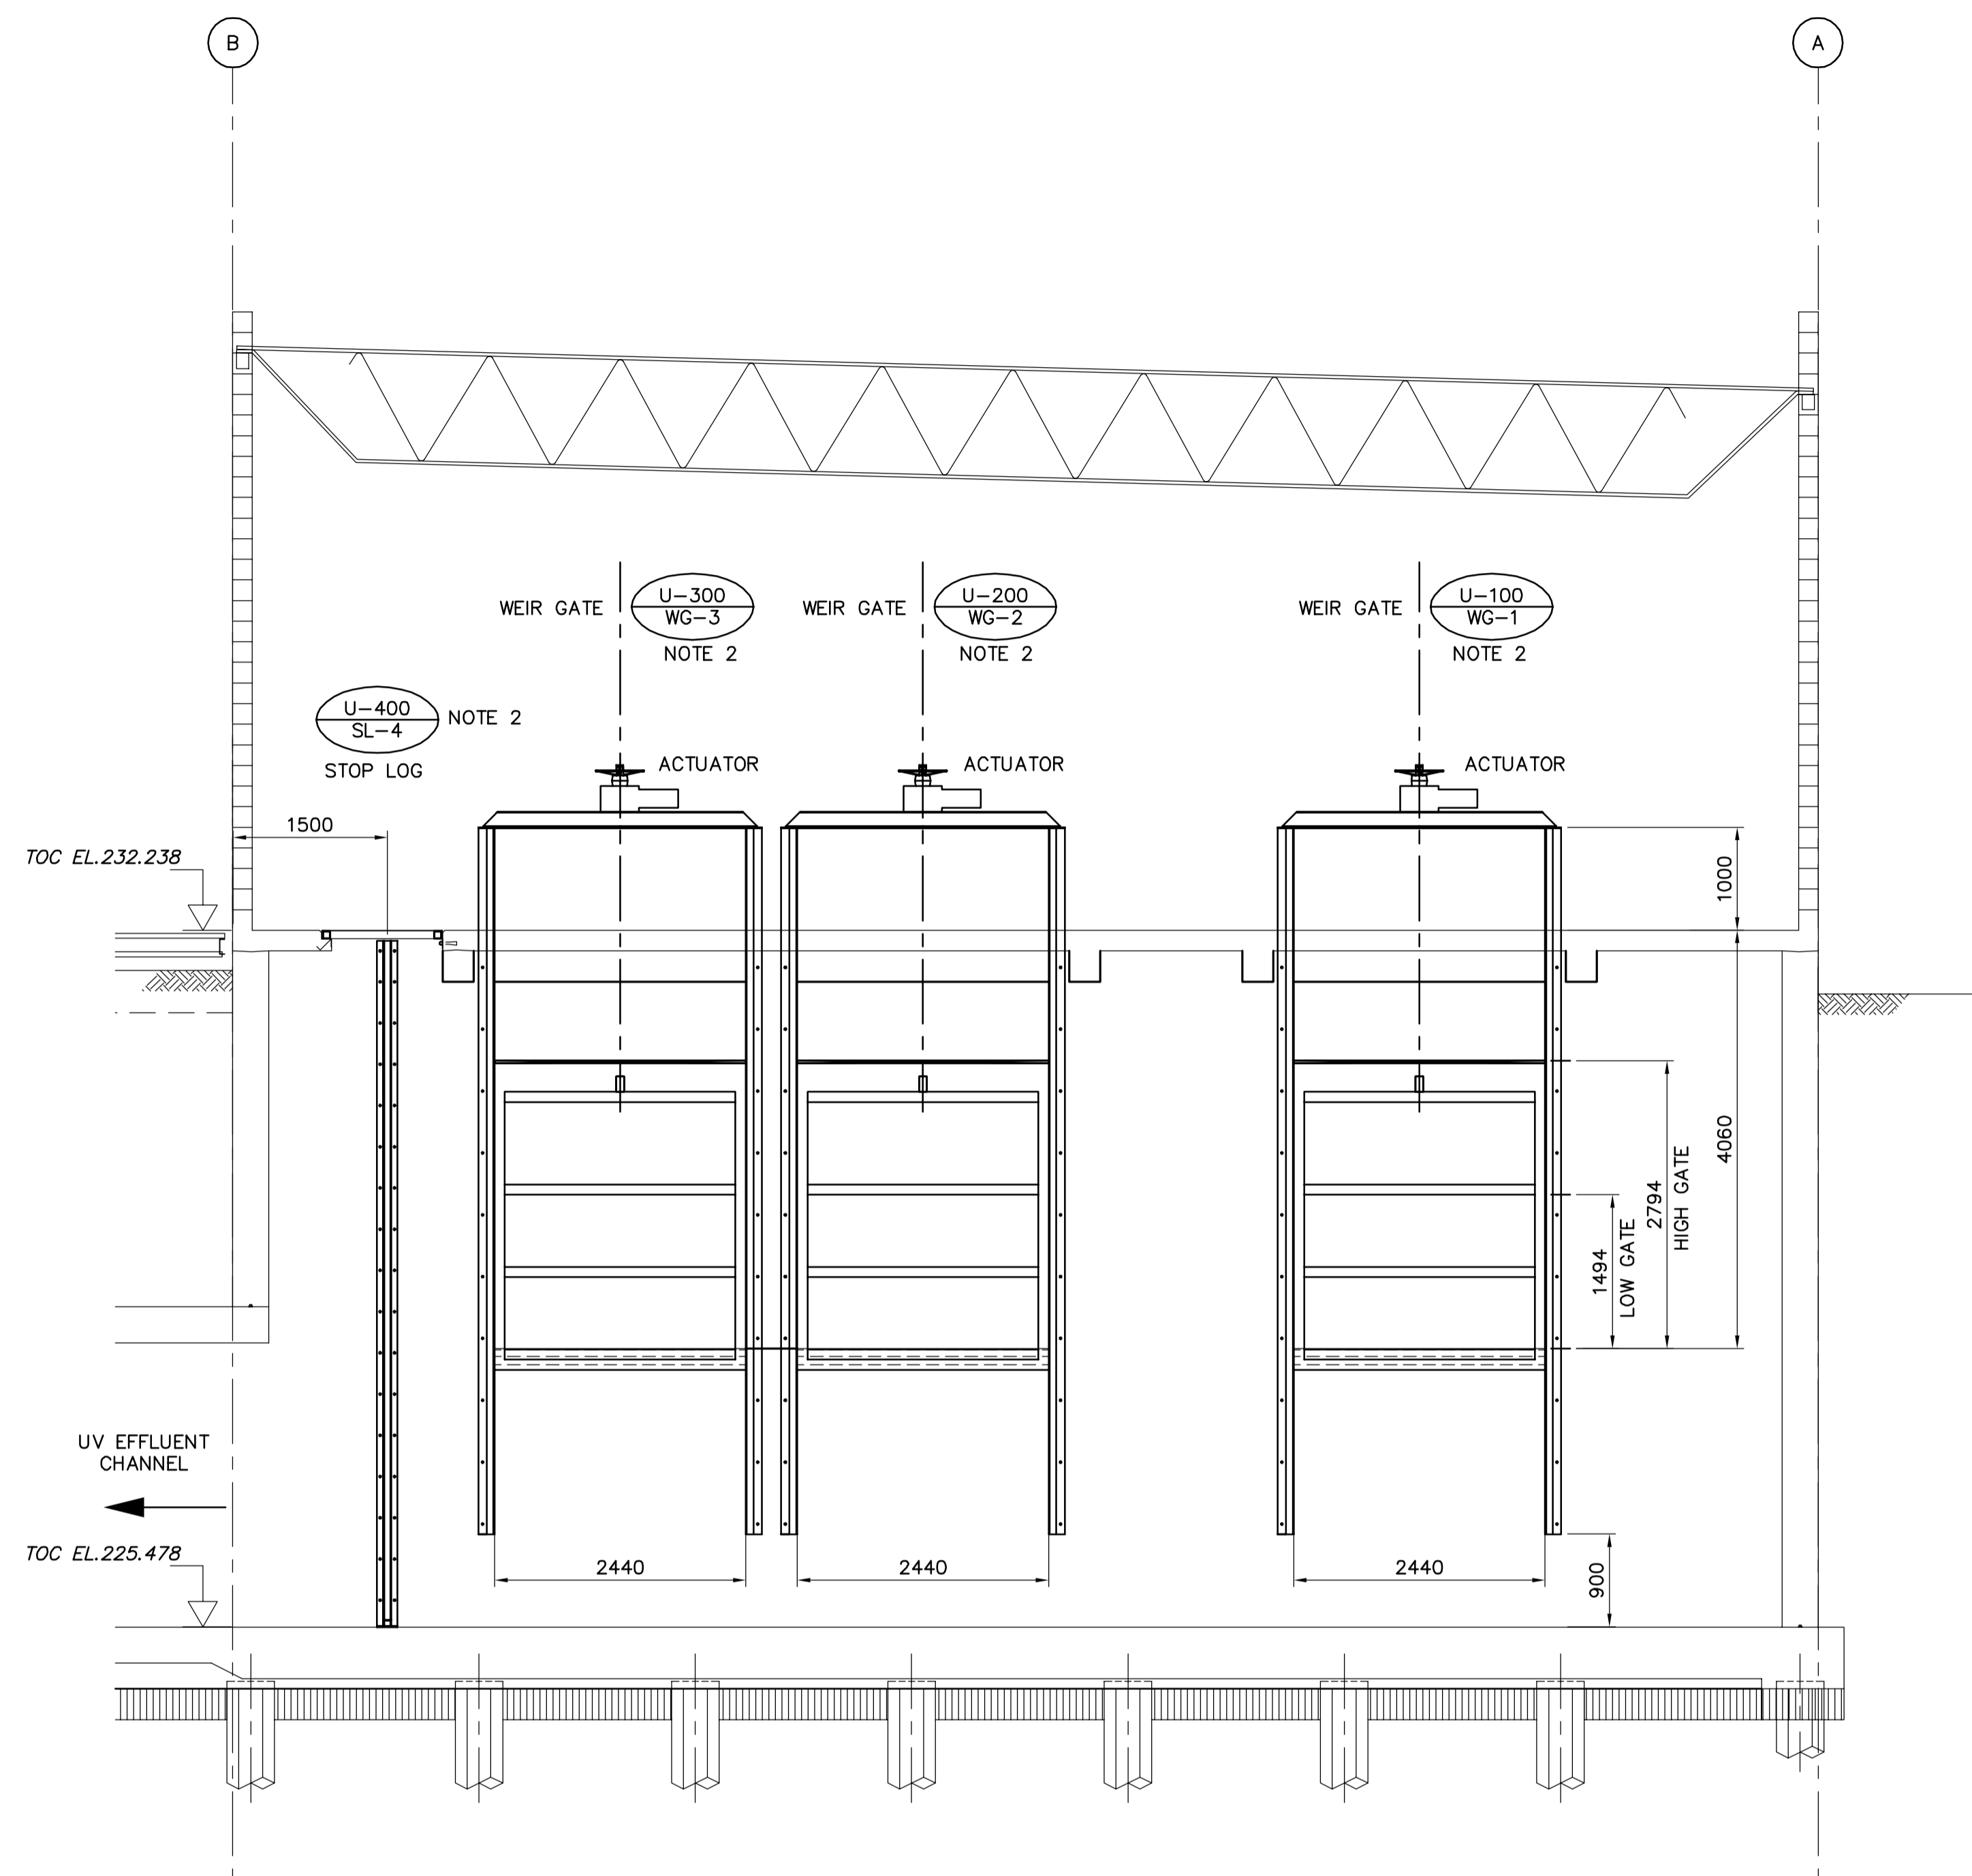

C SECTION
P2.02 SCALE 1:50

NOTES

1. UV MODULES PROVIDED BY CITY, INSTALLED BY CONTRACTOR. REFER TO MANUFACTURER'S INSTALLATION INSTRUCTIONS.
2. USE HILTI HY150 ADHESIVE TYPE SS ANCHORS TO FIX EQUIPMENT TO CONCRETE IN SUBMERGED LOCATIONS.



<p>B.M. ELEV.</p>	<p>EARTH TECH</p> <p><small>Earth Tech (Canada) Inc. Winnipeg, Manitoba 204.477.5381</small></p>	<p>ENGINEER'S SEAL</p> <p>ORIGINAL SIGNED BY</p> <p>D.J. TANIGUCHI</p> <p>FEB. 18/05</p>	<p>THE CITY OF WINNIPEG</p> <p>Winnipeg WATER AND WASTE DEPARTMENT</p>												
	<table border="1" style="width: 100%; border-collapse: collapse;"> <tr> <td style="width: 50%;">DESIGNED BY: CGL</td> <td style="width: 50%;">CHECKED BY: HSH</td> </tr> <tr> <td>DRAWN BY: KJW</td> <td>APPROVED BY: DT</td> </tr> <tr> <td colspan="2">HOR. SCALE: VERTICAL SCALE:</td> </tr> <tr> <td colspan="2">RELEASED FOR CONSTRUCTION BY: T. KJARTANSON</td> </tr> </table>	DESIGNED BY: CGL	CHECKED BY: HSH	DRAWN BY: KJW	APPROVED BY: DT	HOR. SCALE: VERTICAL SCALE:		RELEASED FOR CONSTRUCTION BY: T. KJARTANSON		<p>CONSULTANT DRAWING NO.</p> <p>66303D-CP2.05</p>	<p>CITY FILE NUMBER</p> <p>SHEET # OF #S</p> <p>CITY DRAWING NUMBER</p>				
DESIGNED BY: CGL	CHECKED BY: HSH														
DRAWN BY: KJW	APPROVED BY: DT														
HOR. SCALE: VERTICAL SCALE:															
RELEASED FOR CONSTRUCTION BY: T. KJARTANSON															
<table border="1" style="width: 100%; border-collapse: collapse;"> <tr> <th>NO.</th> <th>REVISIONS</th> <th>DATE</th> <th>BY</th> <th>DATE</th> </tr> <tr> <td>0</td> <td>ISSUED FOR TENDER</td> <td>05/02/18</td> <td>JEH</td> <td></td> </tr> </table>	NO.	REVISIONS	DATE	BY	DATE	0	ISSUED FOR TENDER	05/02/18	JEH		<table border="1" style="width: 100%; border-collapse: collapse;"> <tr> <td>2004/11/03</td> <td>2005-02-18</td> </tr> </table>	2004/11/03	2005-02-18	<p>NEWPCC - SECONDARY EFFLUENT UV DISINFECTION FACILITY</p> <p>PROCESS UV CHANNEL DETAILS</p>	
NO.	REVISIONS	DATE	BY	DATE											
0	ISSUED FOR TENDER	05/02/18	JEH												
2004/11/03	2005-02-18														