


A

B

1

2

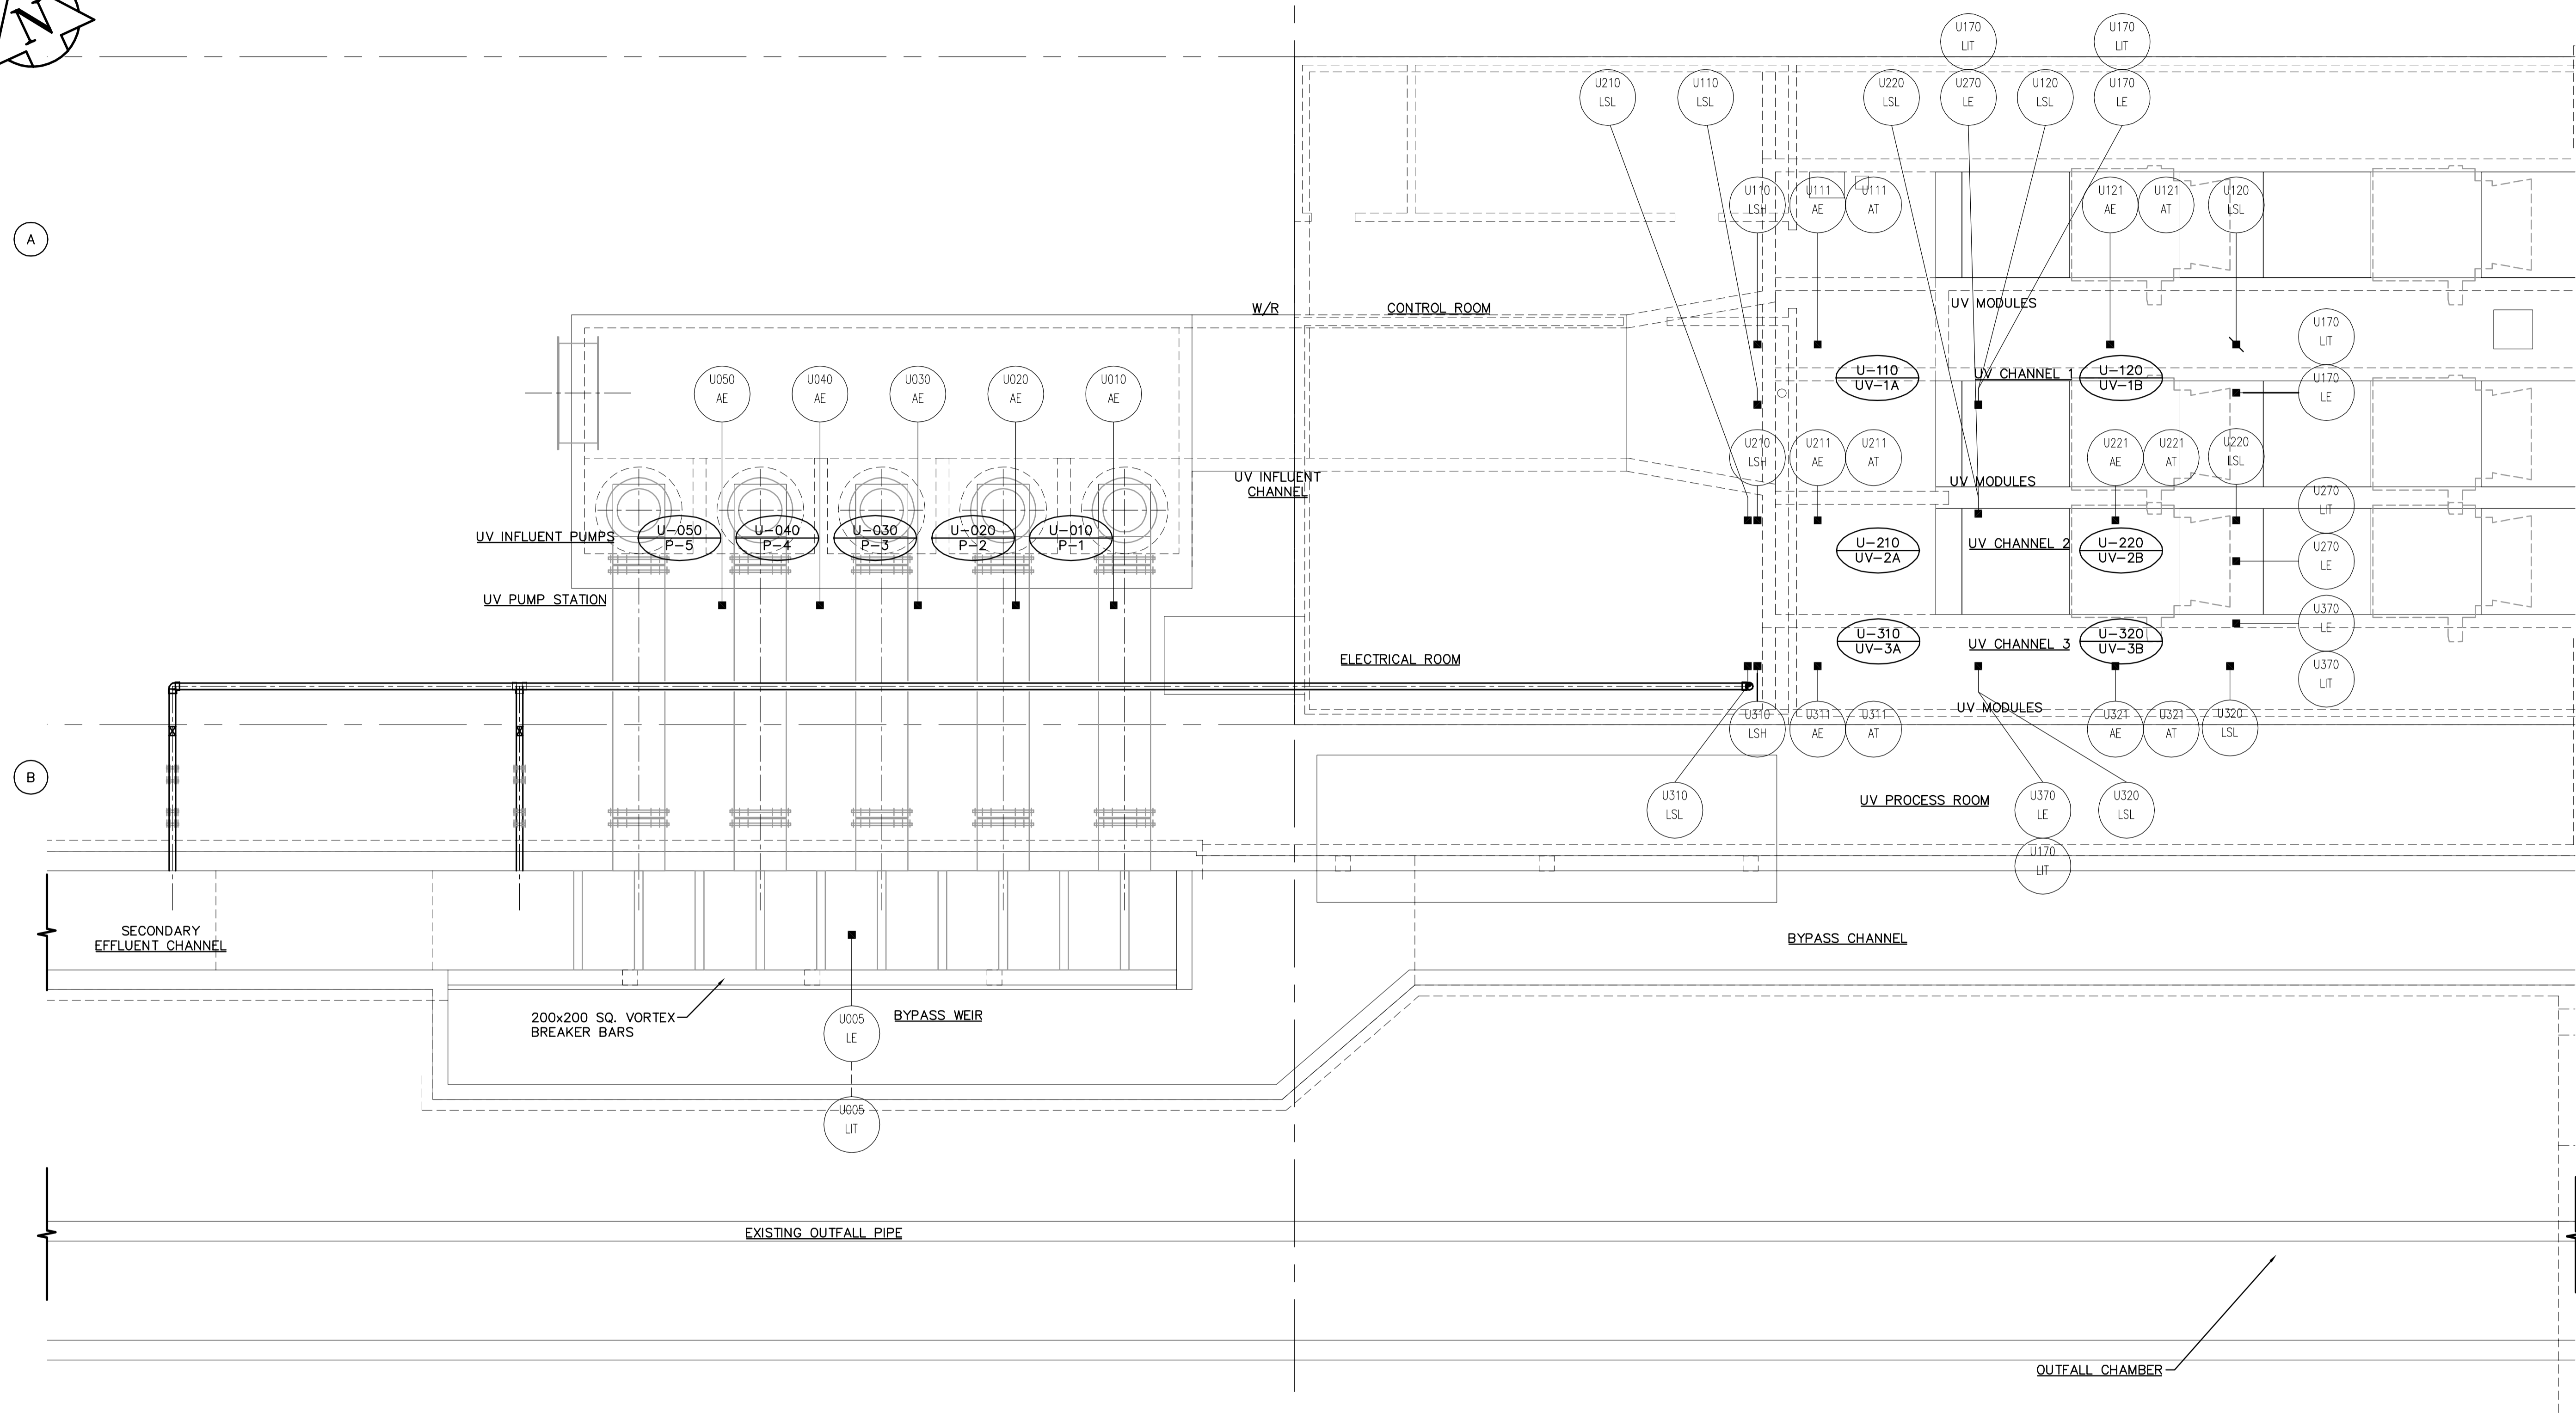

PLAN
SCALE 1:100

APEGM
Certificate of Authorization
Earth Tech Canada Inc.
No. 730 Expiry: April 30, 2005

B.M. ELEV.	EARTH TECH <small>Earth Tech (Canada) Inc. Winnipeg, Manitoba 204.477.5381</small>		ENGINEER'S SEAL	THE CITY OF WINNIPEG Winnipeg WATER AND WASTE DEPARTMENT			
	DESIGNED BY: BL	CHECKED BY: SWT	ORIGINAL SIGNED BY: S.W. TORMEY				
	DRAWN BY: CPG	APPROVED BY: DT	FEB. 18/05				
	HOR. SCALE: VERTICAL SCALE:	RELEASED FOR CONSTRUCTION BY: T. KJARTANSON	CONSULTANT DRAWING NO. CI2.02				
0 ISSUED FOR TENDER	05/02/18	JEH		NEWPCC - SECONDARY EFFLUENT UV DISINFECTION FACILITY	CITY FILE NUMBER		
NO. REVISIONS	DATE	BY	DATE	2005/02/12	2005-02-18		SHEET # OF #S
				INSTRUMENTATION LOCATION PLAN BELOW EL. 232.238	CITY DRAWING NUMBER		