


INSTRUMENT LOOP DIAGRAM

LOOP NO. U005

U.V. PROCESS AREA

UV CONTROL PANEL  
UVCP1

DCS

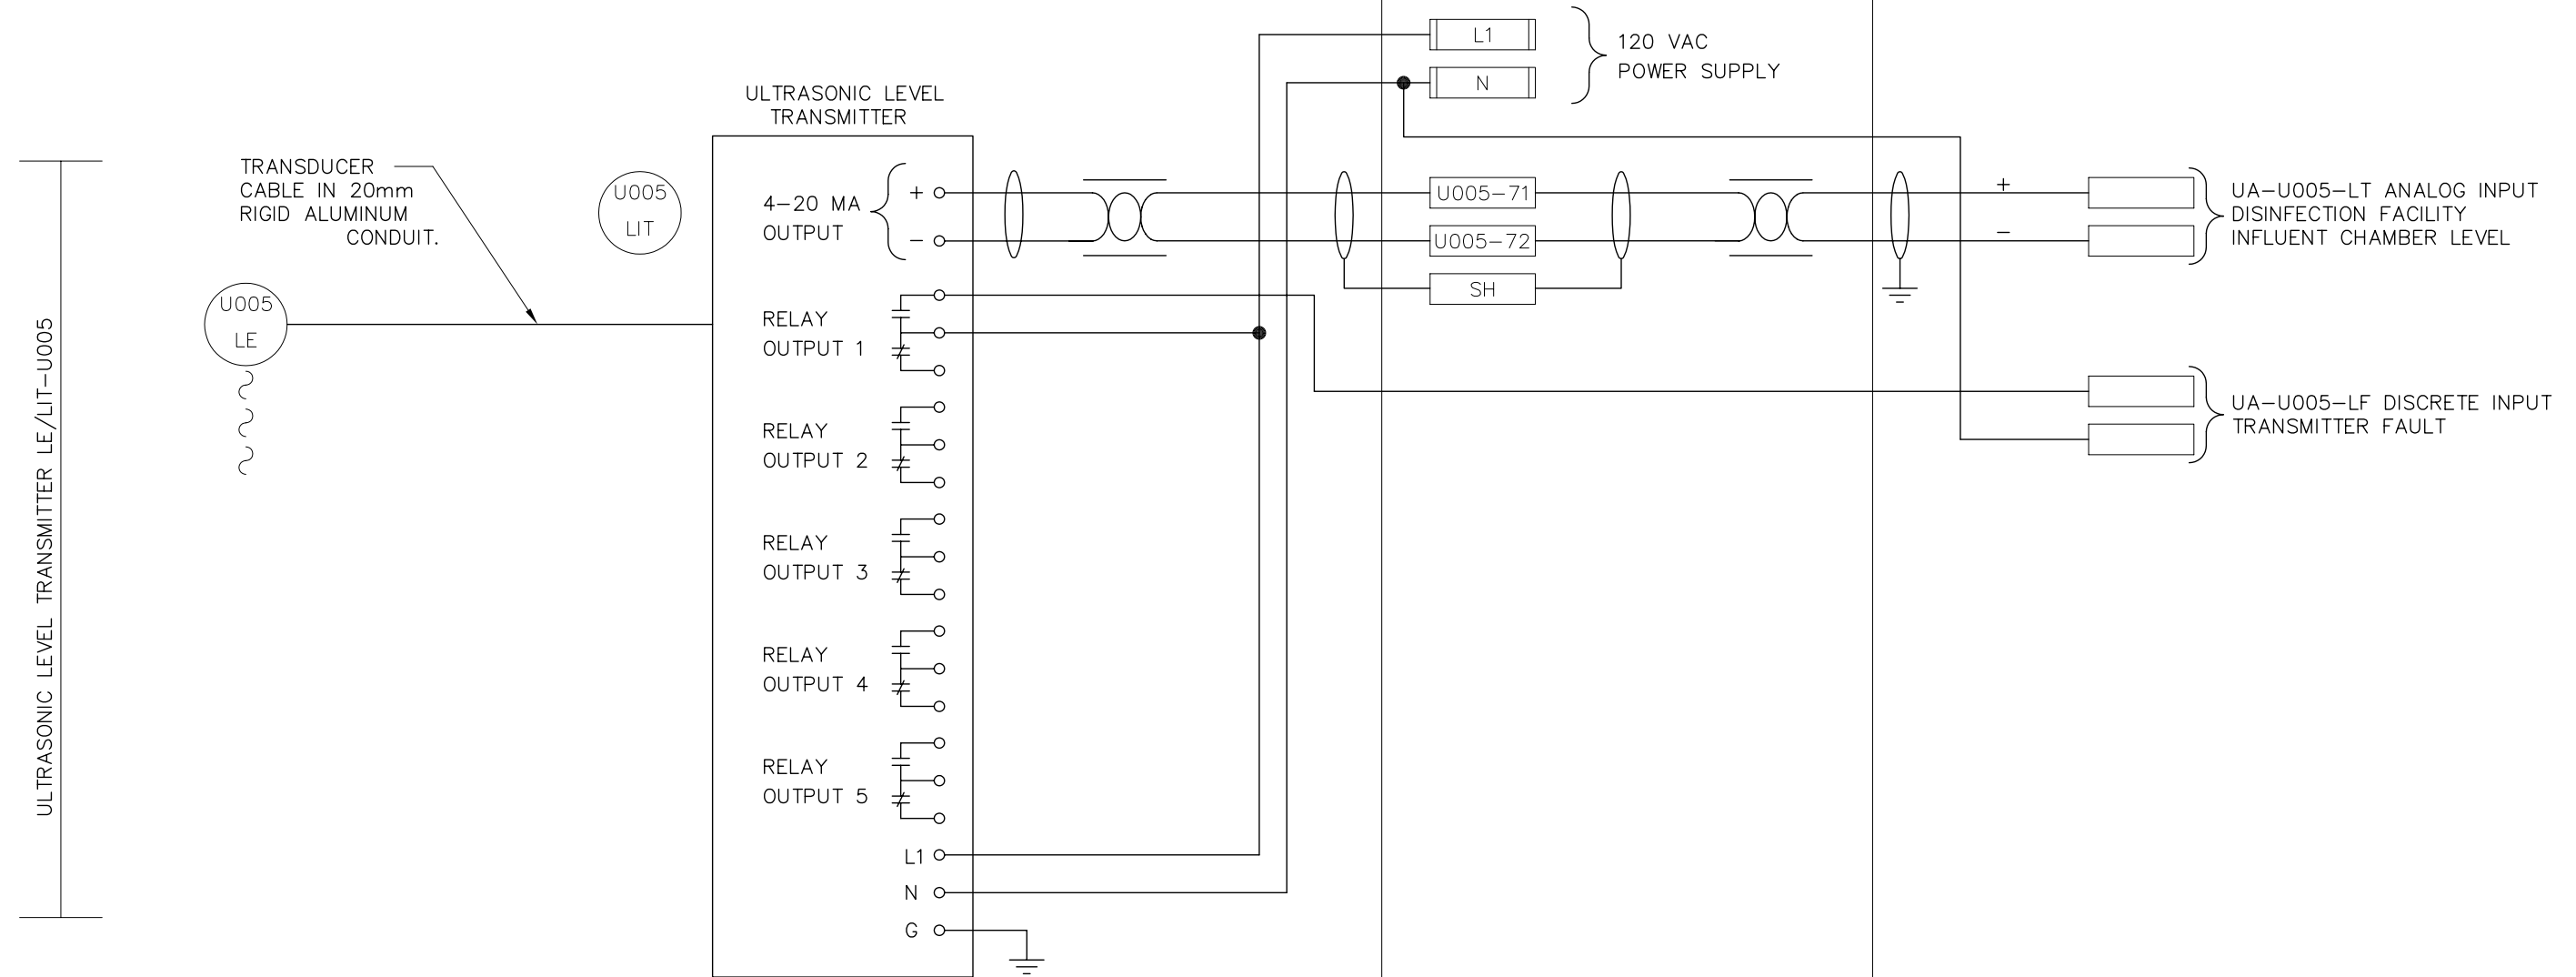

NOTE:



Earth Tech (Canada) Inc. Winnipeg, Manitoba 204.477.5381



**THE CITY OF WINNIPEG**

**WATER AND WASTE DEPARTMENT**

NEWPCC – SECONDARY EFFLUENT UV DISINFECTION FACILITY

SCALE AS NOTED

DATE 05 01 26

DES B JL DWN JBC

CKD BLM APP SWT

DATE	REVISION	APP.
05/02/18	ISSUED FOR TENDER	SWT

INSTRUMENT LOOP DIAGRAM  
ULTRASONIC LEVEL TRANSMITTER

DRAWING NO.  
ILD-02