


INSTRUMENT LOOP DIAGRAM

LOOP NO. U070, U110, U120, U210, U220, U310, U320

UV SYSTEM CONTROL CENTRE (SCC)

UV CONTROL PANEL UVCP1

D.C.S.

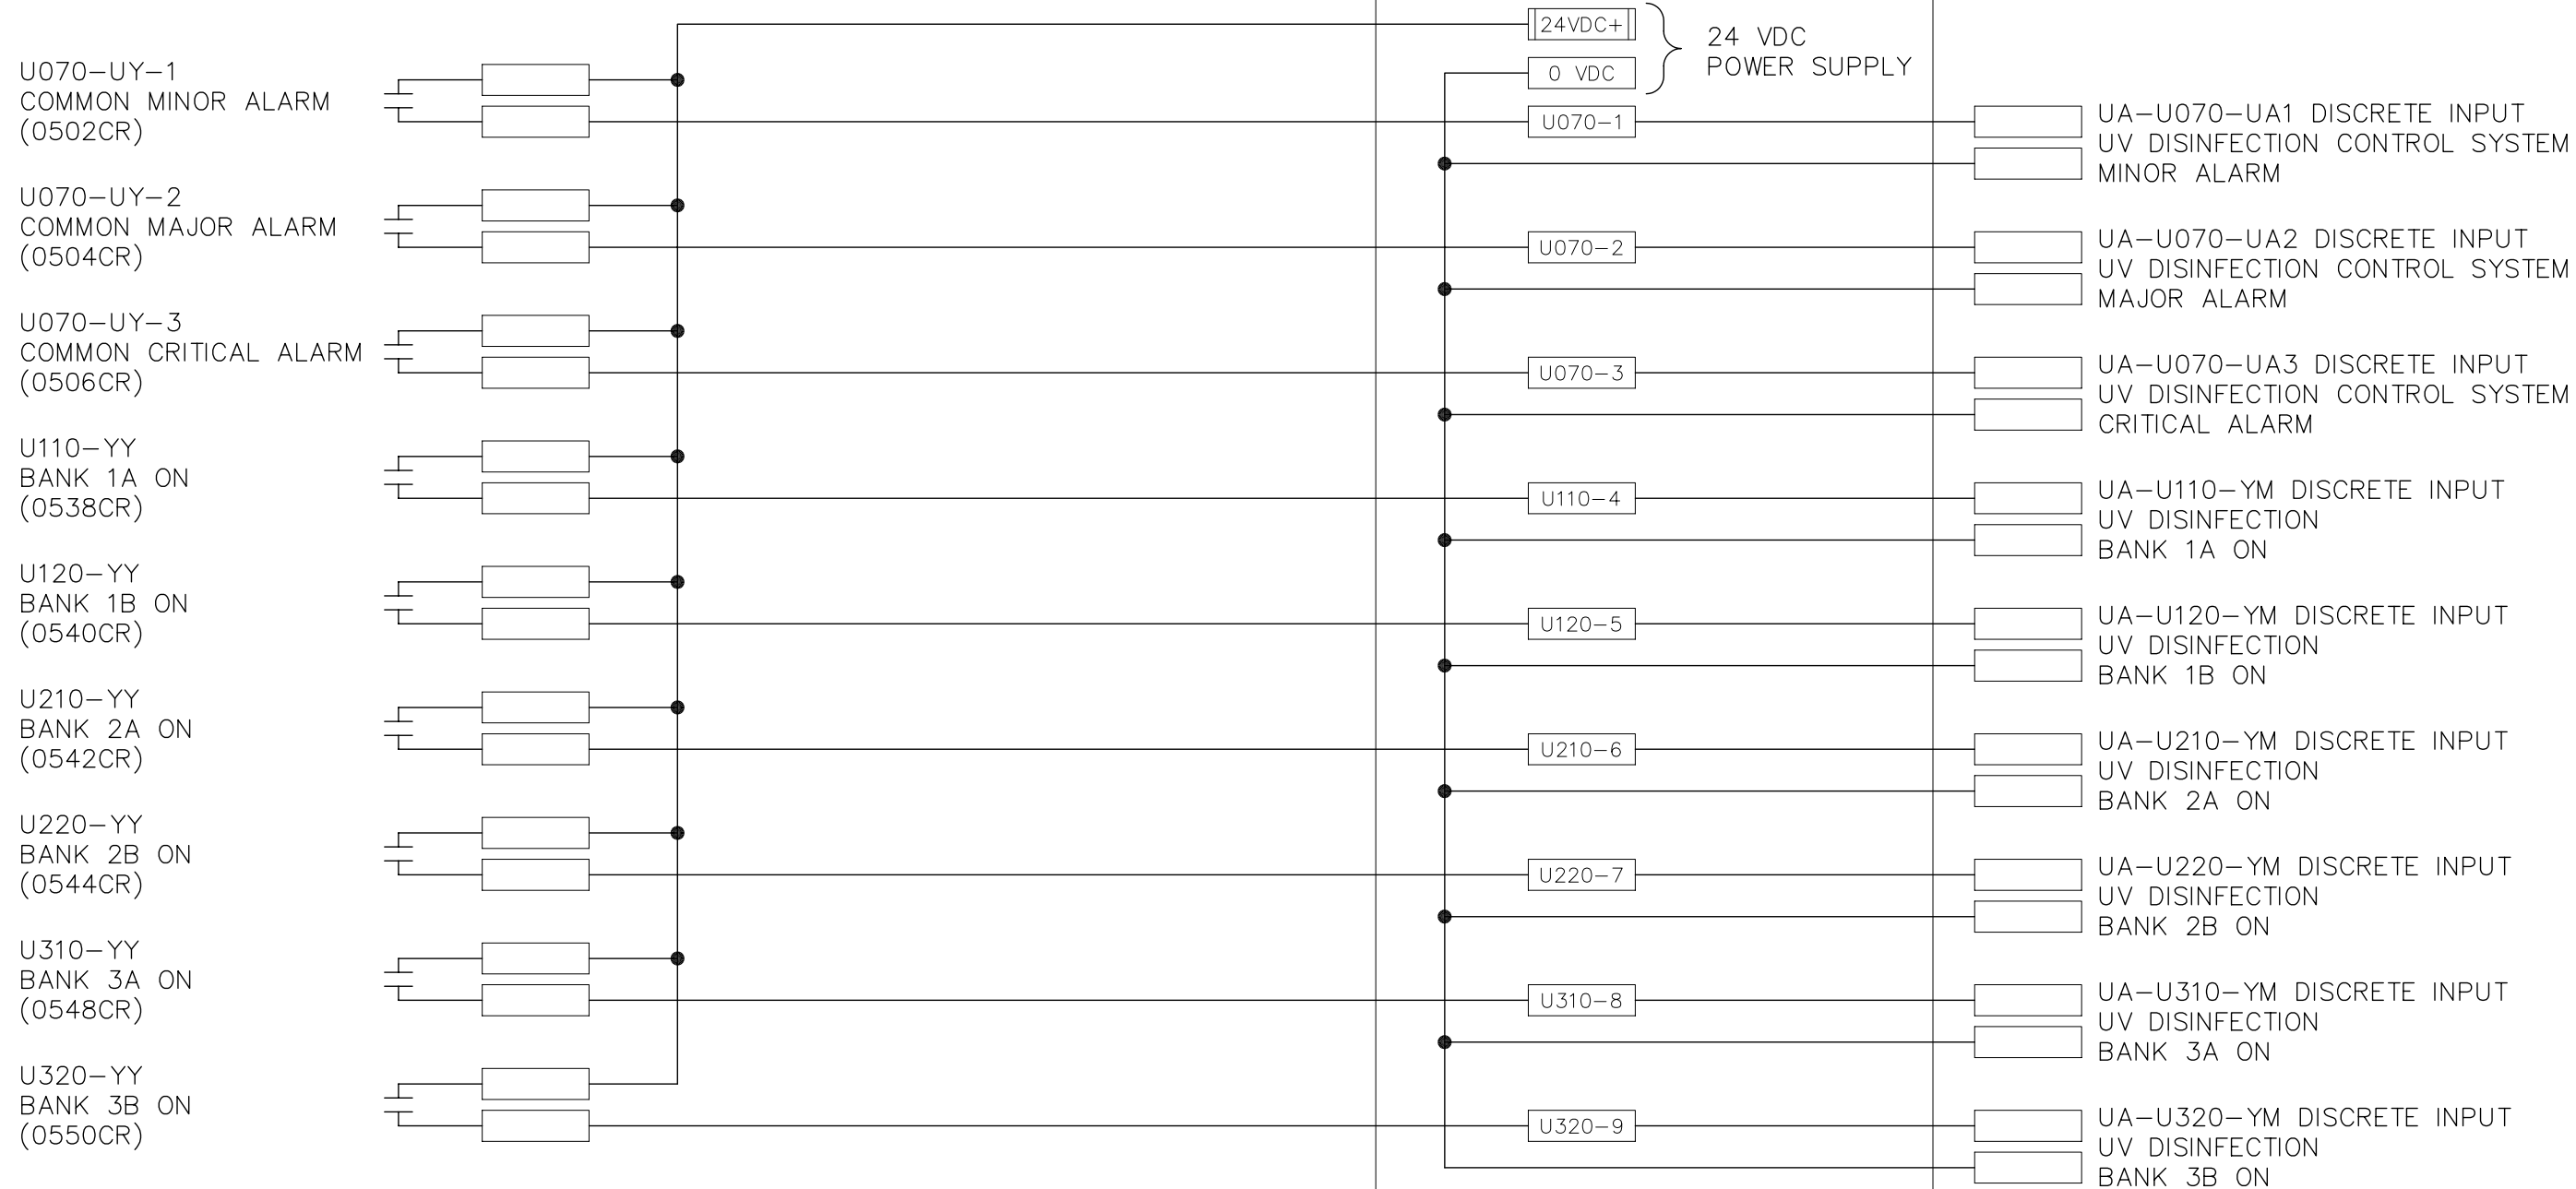

NOTE:



Earth Tech (Canada) Inc. Winnipeg, Manitoba 204.477.5381



**THE CITY OF WINNIPEG**

**WATER AND WASTE DEPARTMENT**

NEWPCC - SECONDARY EFFLUENT UV DISINFECTION FACILITY

INSTRUMENT LOOP DIAGRAM  
U.V. SYSTEM STATUS

SCALE AS NOTED

DATE 05 01 26

DES B JL DWN JBC

CKD BLM APP SWT

DRAWING NO.

ILD-04

05/02/18	ISSUED FOR TENDER	SWT
DATE	REVISION	APP.