


INSTRUMENT LOOP DIAGRAM

LOOP NO. 900

FIELD

UV CONTROL PANEL
UVCP1

DCS

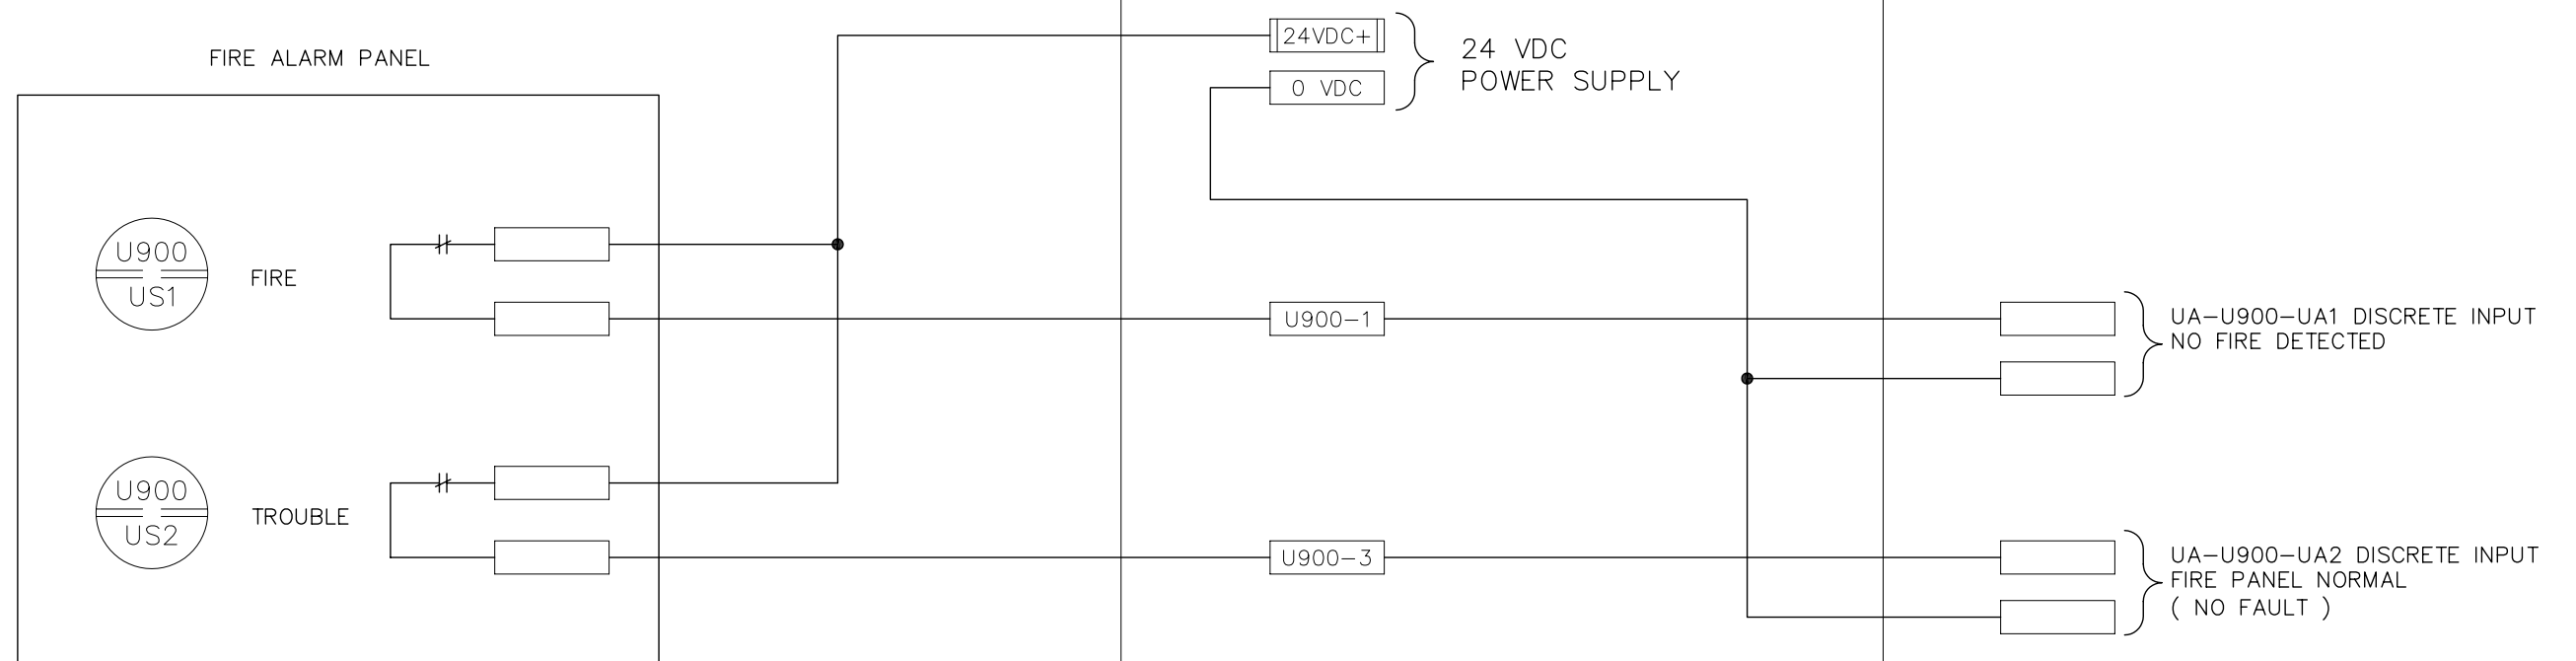

NOTE:



Earth Tech (Canada) Inc. Winnipeg, Manitoba 204.477.5381



THE CITY OF WINNIPEG

WATER AND WASTE DEPARTMENT

NEWPCC - SECONDARY EFFLUENT UV DISINFECTION FACILITY

SCALE AS NOTED

DATE 05 01 26

DES B JL DWN JBC

CKD BLM APP SWT

| | | |
|----------|-------------------|------|
| 05/02/18 | ISSUED FOR TENDER | SWT |
| DATE | REVISION | APP. |

INSTRUMENT LOOP DIAGRAM
FIRE PANEL ALARMS

DRAWING NO.

ILD-10