

INSTRUMENT LOOP DIAGRAM


LOOP NO. U455TT

UV PROCESS AREA

UV CONTROL PANEL UVCP1

D.C.S.

TEMPERATURE TRANSMITTER UV455TT
 REPEAT FOR LOOPS U410TT-2, U410TT-3, U100TT-1, U100TT-2, U410PDT, U410TT-1, U420TT-1, U420TT-4, U420PDT, U420AT, U420TT-3, U420TT-2, U430TT-1, U-430TT-2, U430TT-3, U435TT, U457TT-1, U460TT-1, U460TT-2, U480TT-1, U480TT-2, U416-TT, U417-TT, U456TT

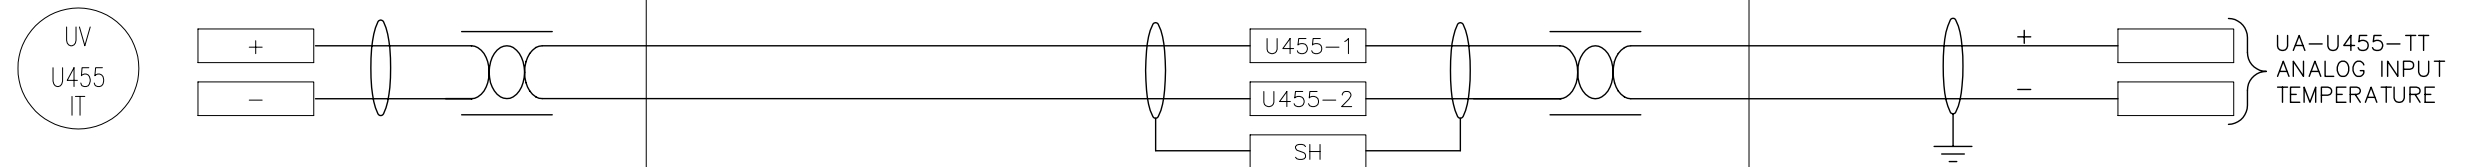

NOTE:



Earth Tech (Canada) Inc. Winnipeg, Manitoba 204.477.5381



THE CITY OF WINNIPEG

WATER AND WASTE DEPARTMENT

NEWPCC - SECONDARY EFFLUENT UV DISINFECTION FACILITY

SCALE AS NOTED
 DATE 05 02 18
 DES NT DWN ERC
 CKD BLM APP SWT

05/02/18	ISSUED FOR TENDER	SWT
DATE	REVISION	APP.

INSTRUMENT LOOP DIAGRAM
 TYPICAL 4-20mA TRANSMITTER

DRAWING NO.
 ILD-11