


INSTRUMENT LOOP DIAGRAM

LOOP NO. U416-1

UV PROCESS AREA

UV CONTROL PANEL UVCP1

D.C.S.

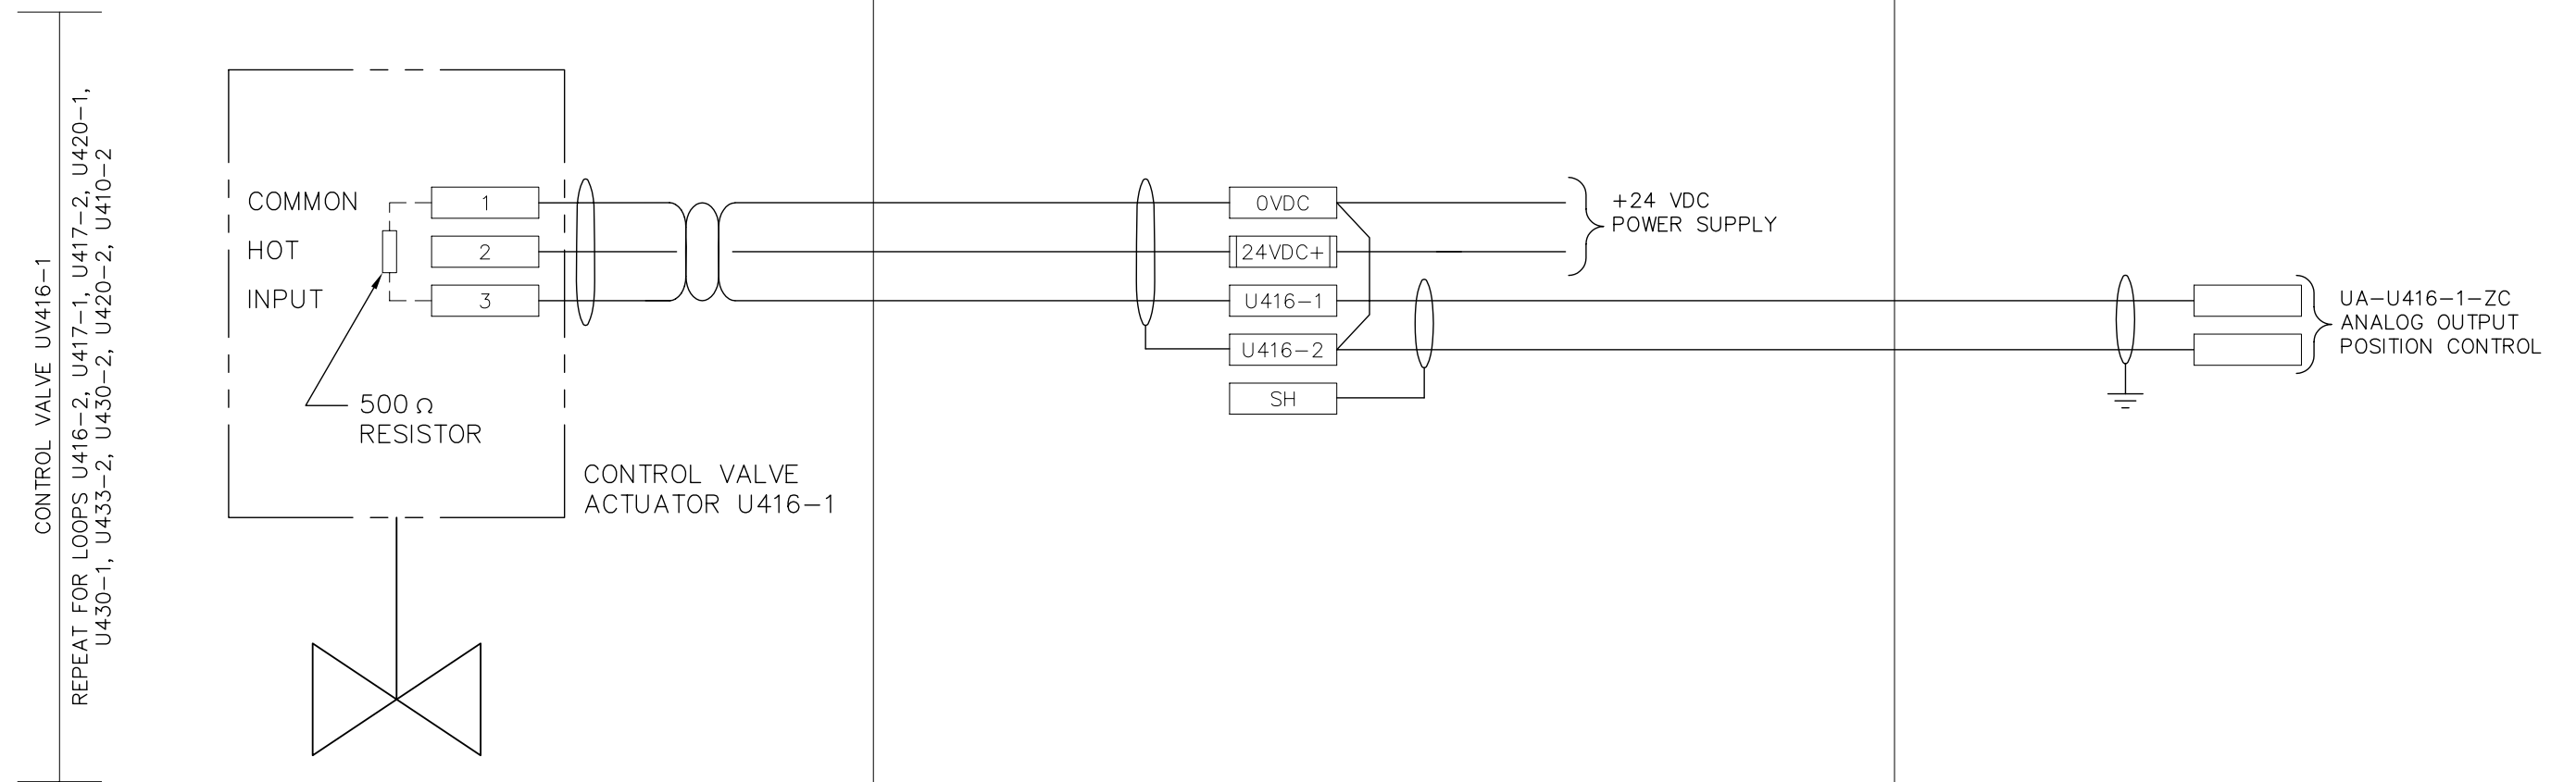

NOTE:



Earth Tech (Canada) Inc. Winnipeg, Manitoba 204.477.5381



THE CITY OF WINNIPEG

WATER AND WASTE DEPARTMENT

NEWPCC - SECONDARY EFFLUENT UV DISINFECTION FACILITY

SCALE AS NOTED

DATE 05 02 18

DES NT DWN ERC

CKD BLM APP SWT

| | | |
|----------|-------------------|------|
| 05/02/18 | ISSUED FOR TENDER | SWT |
| DATE | REVISION | APP. |

INSTRUMENT LOOP DIAGRAM
TYPICAL AHU HEATER/CHILLER CONTROL VALVE

DRAWING NO.
ILD-12