


INSTRUMENT LOOP DIAGRAM

LOOP NO. U413

UV PROCESS AREA

UV CONTROL PANEL UVCP1

D.C.S.

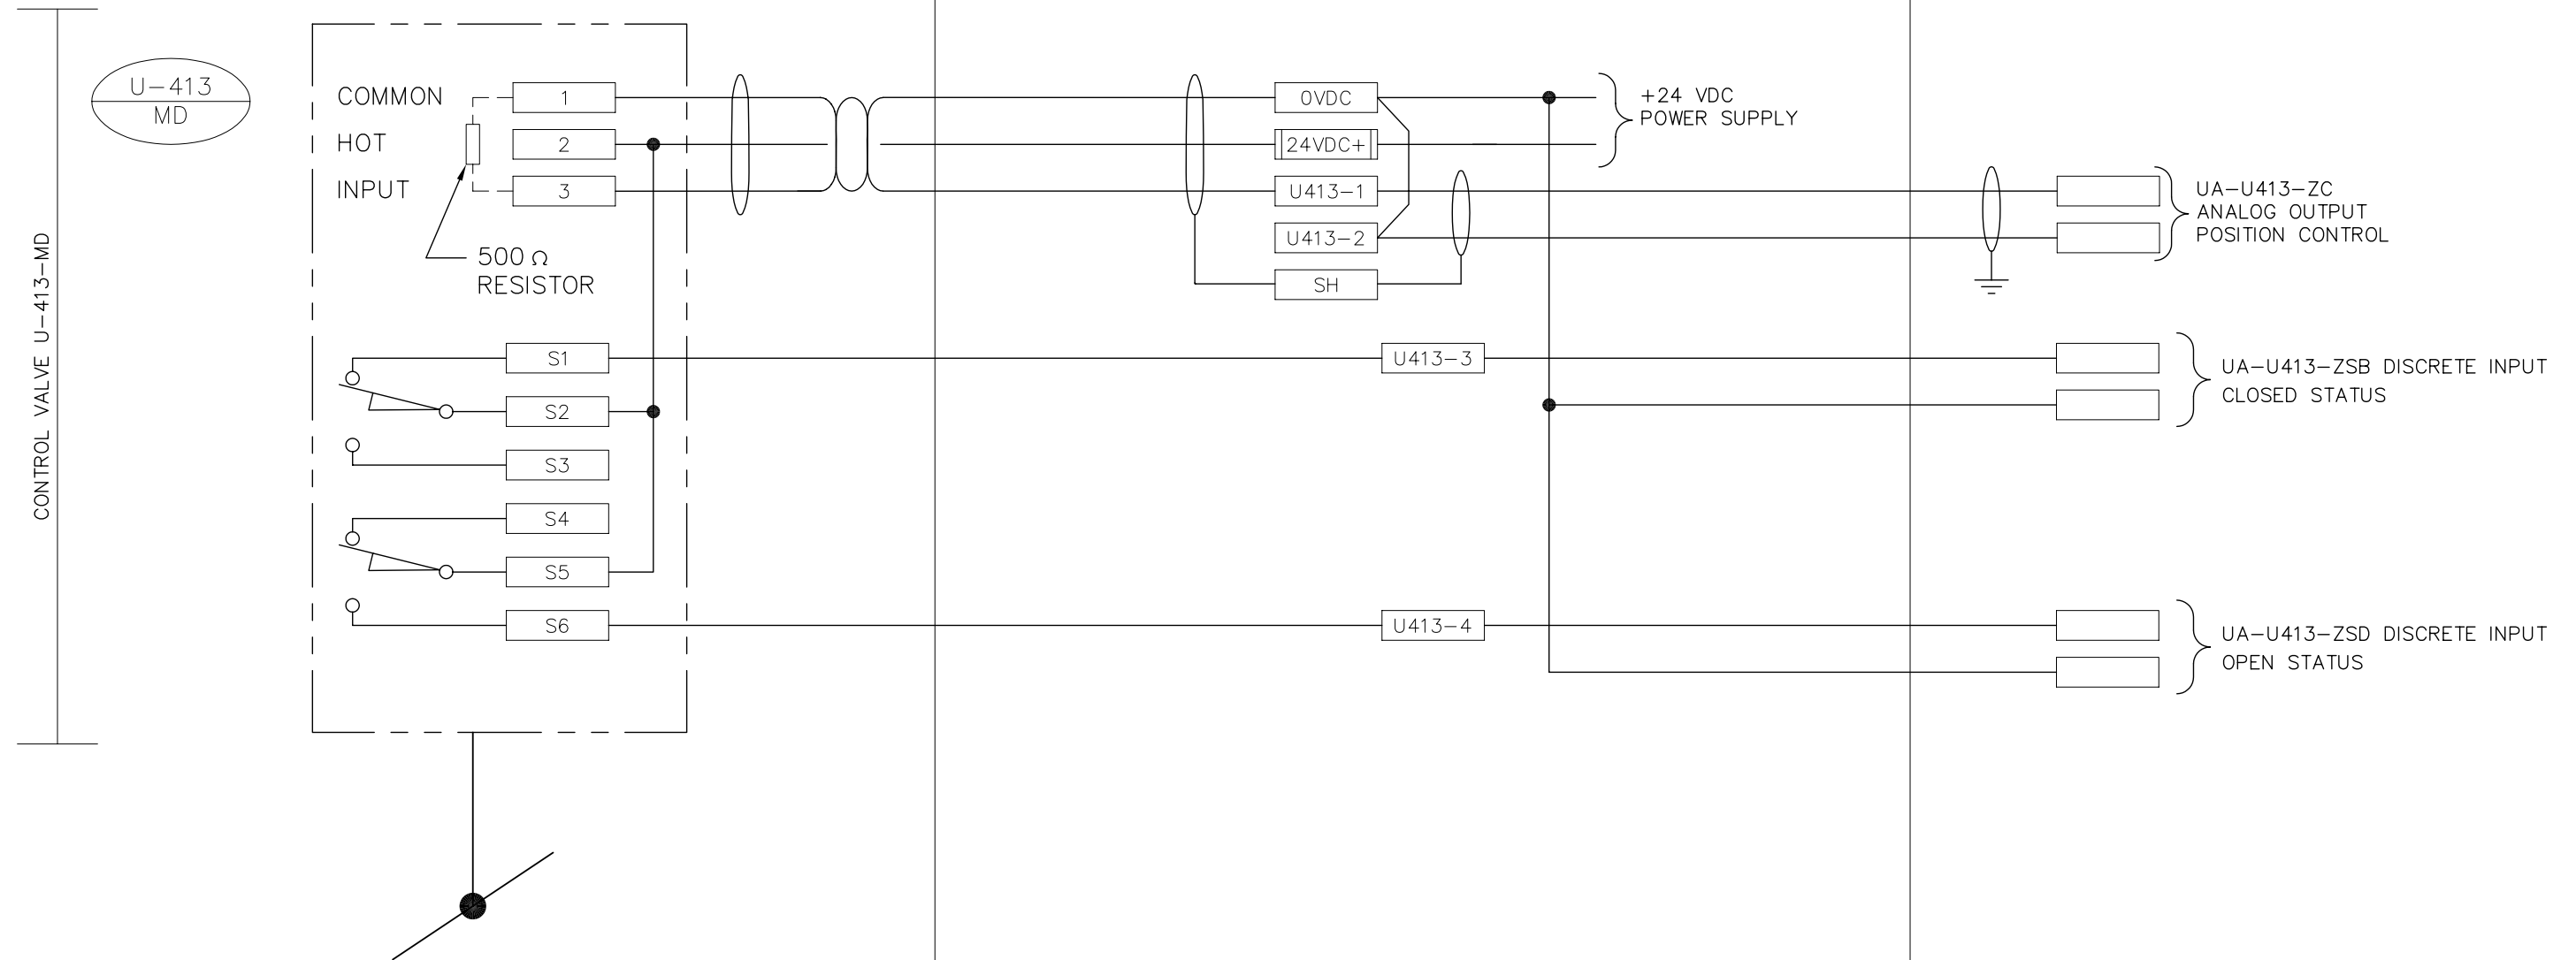

NOTE:

LOOP U413 SHOWN. TYPICAL FOR LOOPS U410, U414, U415, U420, U422, U423, U425, U430, U431.



Earth Tech (Canada) Inc. Winnipeg, Manitoba 204.477.5381



THE CITY OF WINNIPEG

WATER AND WASTE DEPARTMENT

NEWPCC - SECONDARY EFFLUENT UV DISINFECTION FACILITY

SCALE AS NOTED

DATE 05 02 18

DES NT DWN CPG

CKD BLM APP SWT

05/02/18	ISSUED FOR TENDER	SWT
DATE	REVISION	APP.

INSTRUMENT LOOP DIAGRAM  
TYPICAL HVAC MODULATING CONTROL DAMPER

DRAWING NO.

ILD-14