


INSTRUMENT LOOP DIAGRAM

LOOP NO. U417

FIELD

UV CONTROL PANEL
UVCP1

DCS

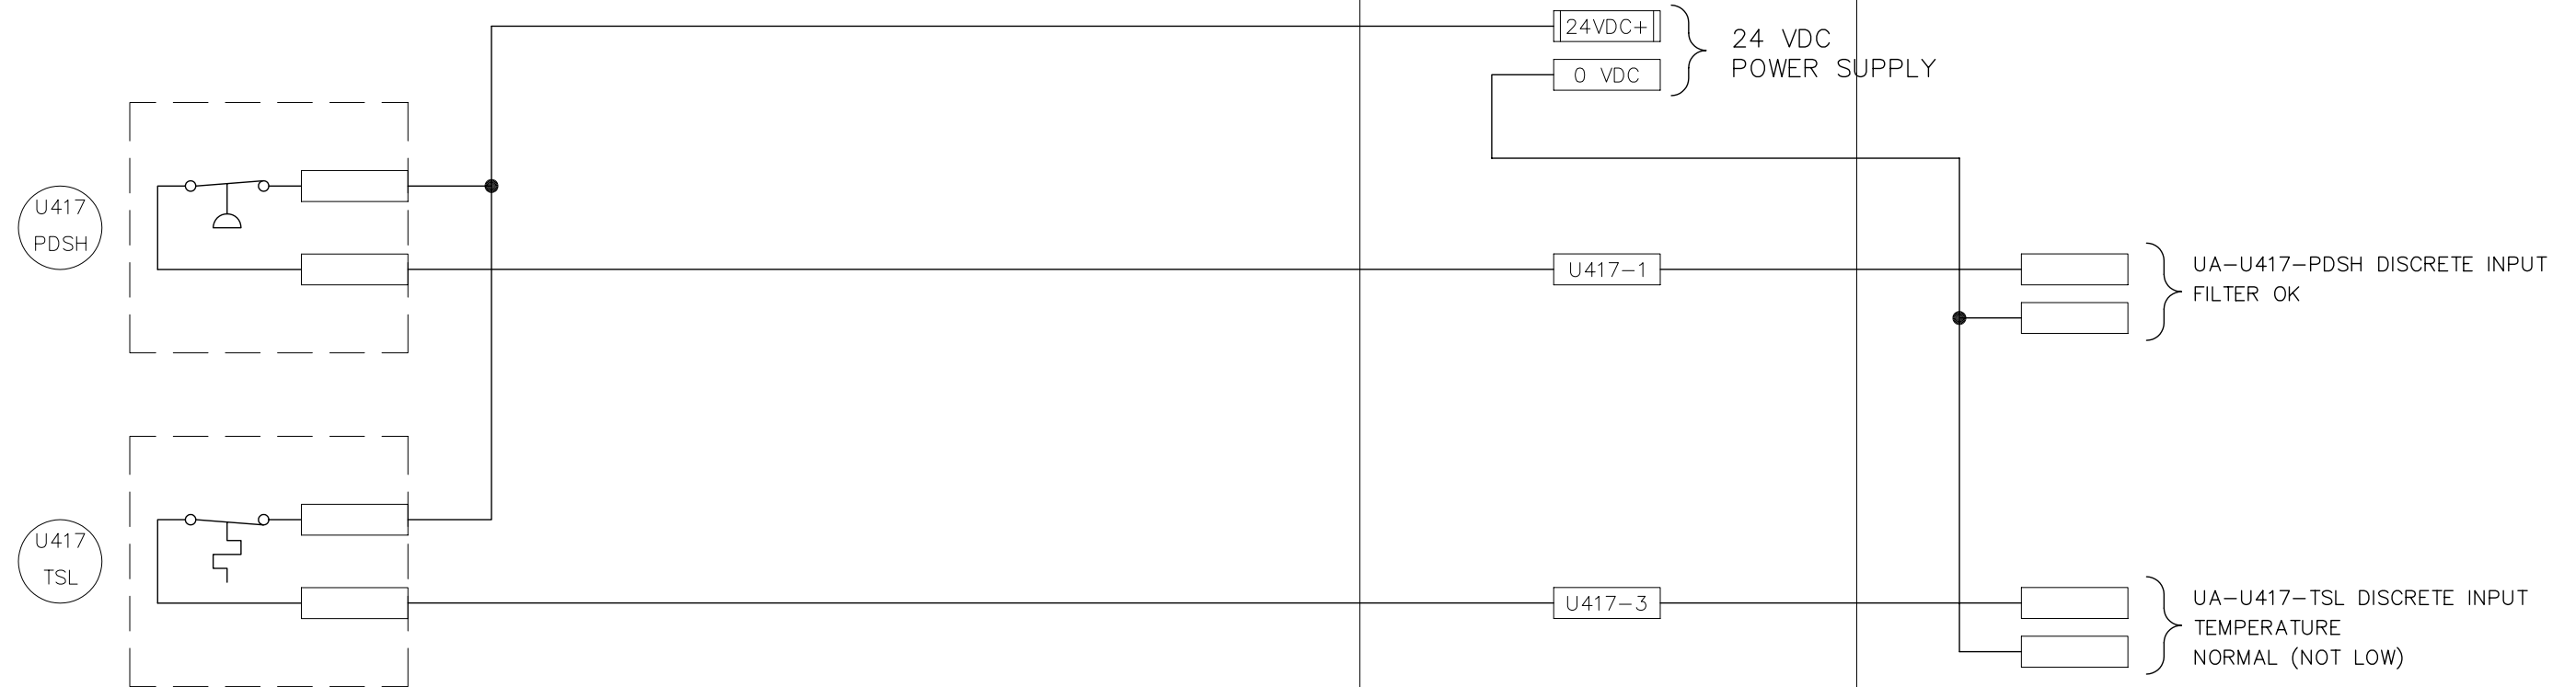

NOTE:

LOOP U417 SHOWN. TYPICAL FOR LOOPS U416, U420, U430, U433.



Earth Tech (Canada) Inc. Winnipeg, Manitoba 204.477.5381



THE CITY OF WINNIPEG

WATER AND WASTE DEPARTMENT

NEWPCC - SECONDARY EFFLUENT UV DISINFECTION FACILITY

SCALE AS NOTED
DATE 05 02 18
DES B JL DWN CPG
CKD BLM APP SWT

05/02/18	ISSUED FOR TENDER	SWT
DATE	REVISION	APP.

INSTRUMENT LOOP DIAGRAM
TYPICAL HVAC TEMP. & DIFF. PRESSURE SWITCHES

DRAWING NO.
ILD-16