


**STAIRWELL NO.4 -- LIGHTING**

**1** DETAIL  
WR-E0133 1:50  
WR-E0113

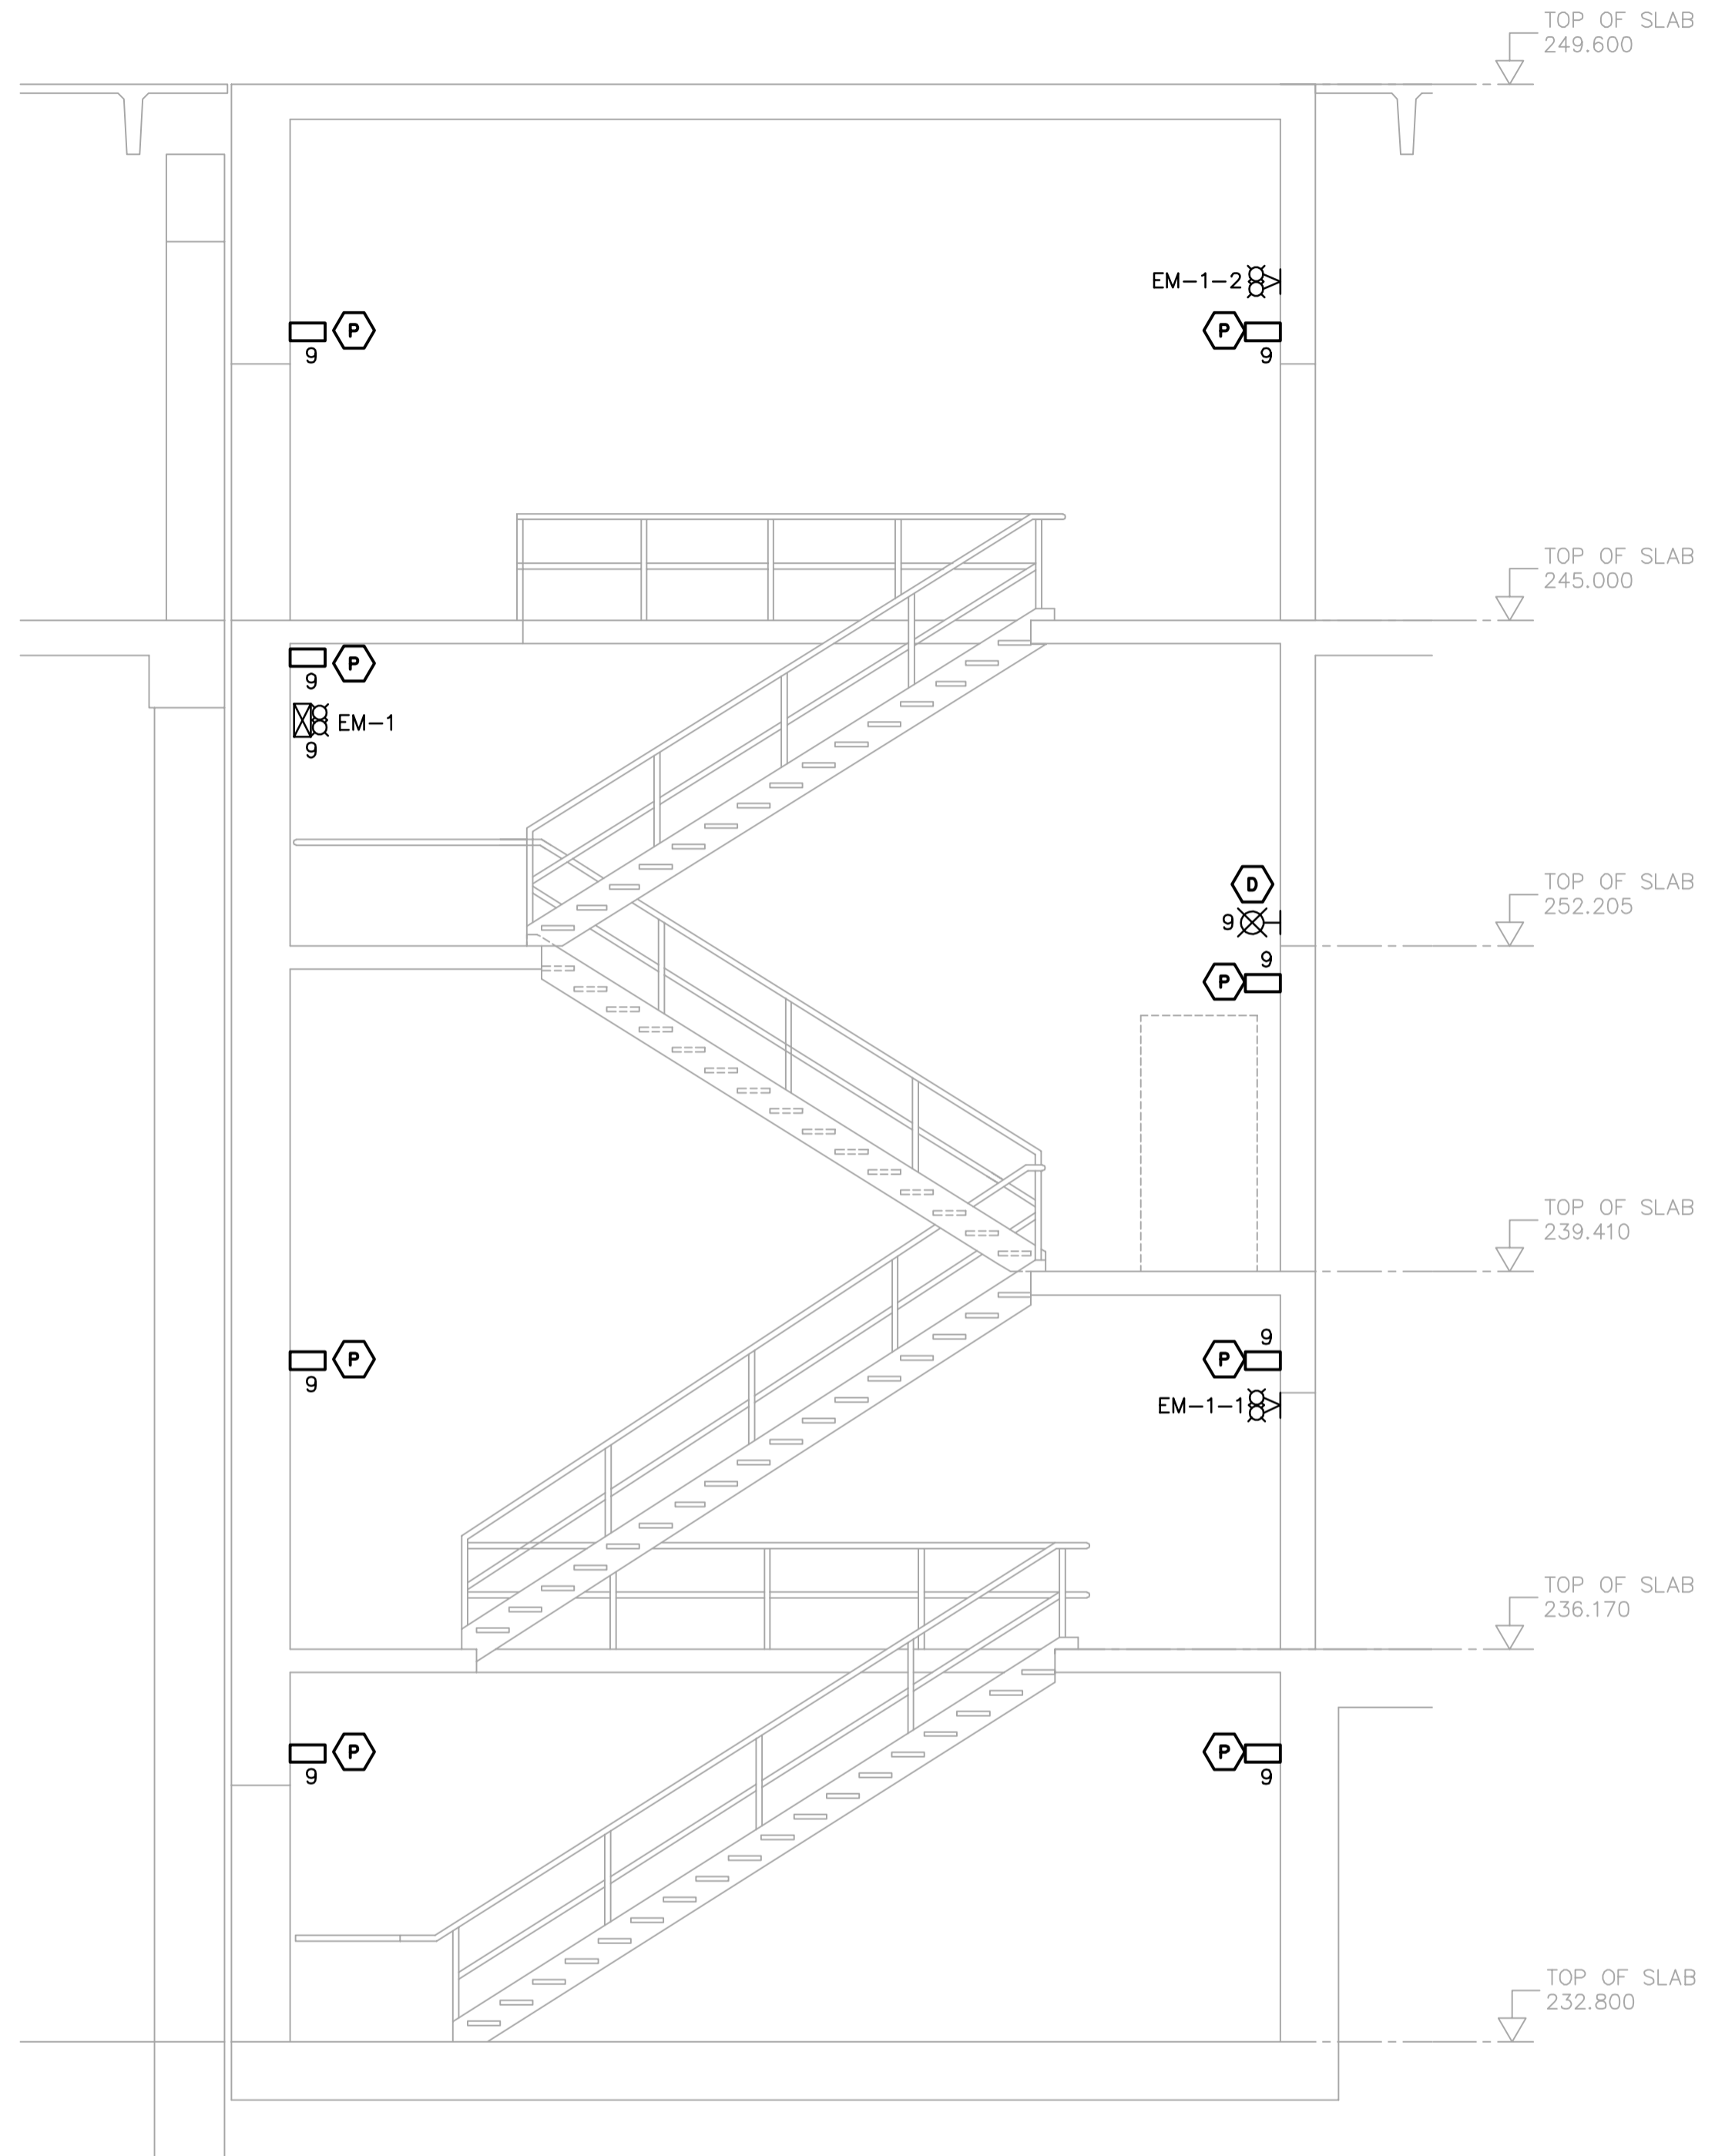

**STAIRWELL NO.9-- LIGHTING**

**2** DETAIL  
WR-E0133 1:50  
WR-E0111  
WR-E0113

- NOTES:**
1. LUMINAIRES ARE FEED FROM LP-P11.
  2. EMERGENCY LIGHTING EM-X-1, -2 ETC ARE FEED FROM BATTERY PACK EM-X.

 <b>APEGN</b> Certificate of Authorization CH2M HILL Canada Ltd. No. 1441 Expiry: April 30, 2007	B.M. ELEV.	 Frederickson Cooper ARCHITECTS	 A You International Ltd. Company	ENGINEER'S SEAL	 <b>THE CITY OF WINNIPEG</b> WATER AND WASTE DEPARTMENT ENGINEERING DIVISION	CITY FILE NUMBER SHEET OF CITY DRAWING NUMBER 1-0601R-A-E0201-001-01D		
				DESIGNED BY LL			CHECKED BY ND	ORIGINAL SIGNED BY L.D. LLEWELLYN
				DRAWN BY KJ			APPROVED BY AHL	2006/03/29
	SCALE: 1:50	RELEASED FOR CONSTRUCTION BY: R. SOROKOWSKI		CONSULTANT DRAWING NO. WR-E0201				
	NO. REVISIONS	DATE BY	DATE 2005/08/03	DATE 2006/03/29				