


- NOTES:
1. CP-P31, CP-P32, LCP-P11A & LCP-P12A SUPPLIED BY CITY.
 2. CP-011, CP-011A & ASSOCIATED CABLING NOT IN CONTRACT 742-2005

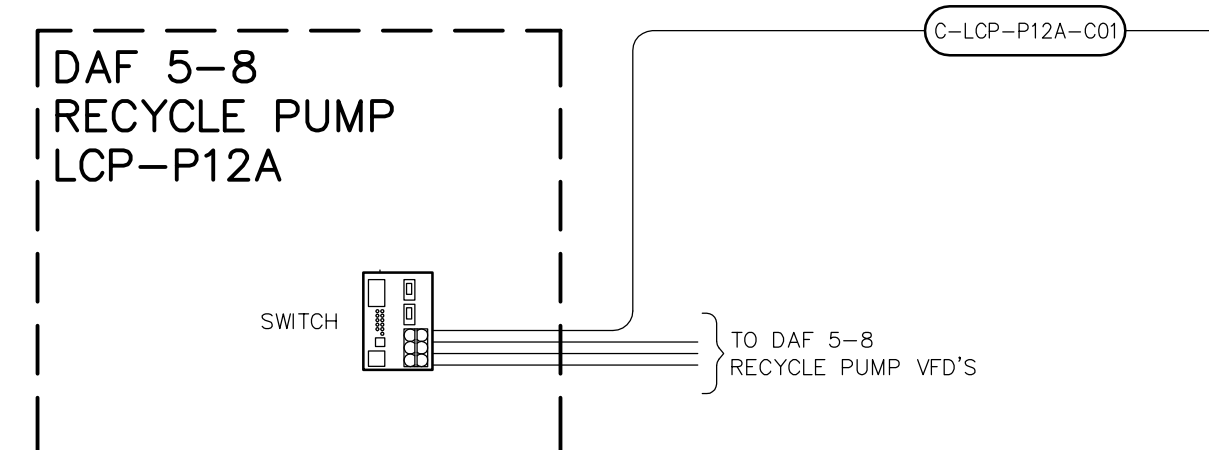

| | | | | | | | | | |
|--|---------------|---------------------------------------|--|------------------|--|---|---------------------------------|--|---|
| <p>Certificate of Authorization Earth Tech Canada Inc. No. 730 Expiry: April 30, 2007</p> | B.M. ELEV. | <p>Frederickson Cooper ARCHITECTS</p> | <p>A Tyco International Ltd. Company</p> | ENGINEER'S SEAL | <p>THE CITY OF WINNIPEG WATER AND WASTE DEPARTMENT ENGINEERING DIVISION</p> | | | | |
| | | | | DESIGNED BY: SWT | | CHECKED BY: SWT | ORIGINAL SIGNED BY: S.W. TORMEY | | |
| | | | | DRAWN BY: LAE | | APPROVED BY: AHL | 2006/03/29 | | |
| | | | | SCALE: NONE | | RELEASED FOR CONSTRUCTION BY: R. SOROKOWSKI | CONSULTANT DRAWING NO. WH-A0102 | | |
| | NO. REVISIONS | DATE | DATE | 2006/02/02 | DATE | 2006/03/29 | | <p>WATER TREATMENT PLANT MAIN BUILDING MECHANICAL AND ELECTRICAL</p> <p>AUTOMATION / I&C PLANT COMMUNICATION NETWORK BLOCK DIAGRAM</p> | <p>CITY FILE NUMBER</p> <p>SHEET OF</p> <p>CITY DRAWING NUMBER</p> <p>1-0601H-E-A0102-001-020</p> |