

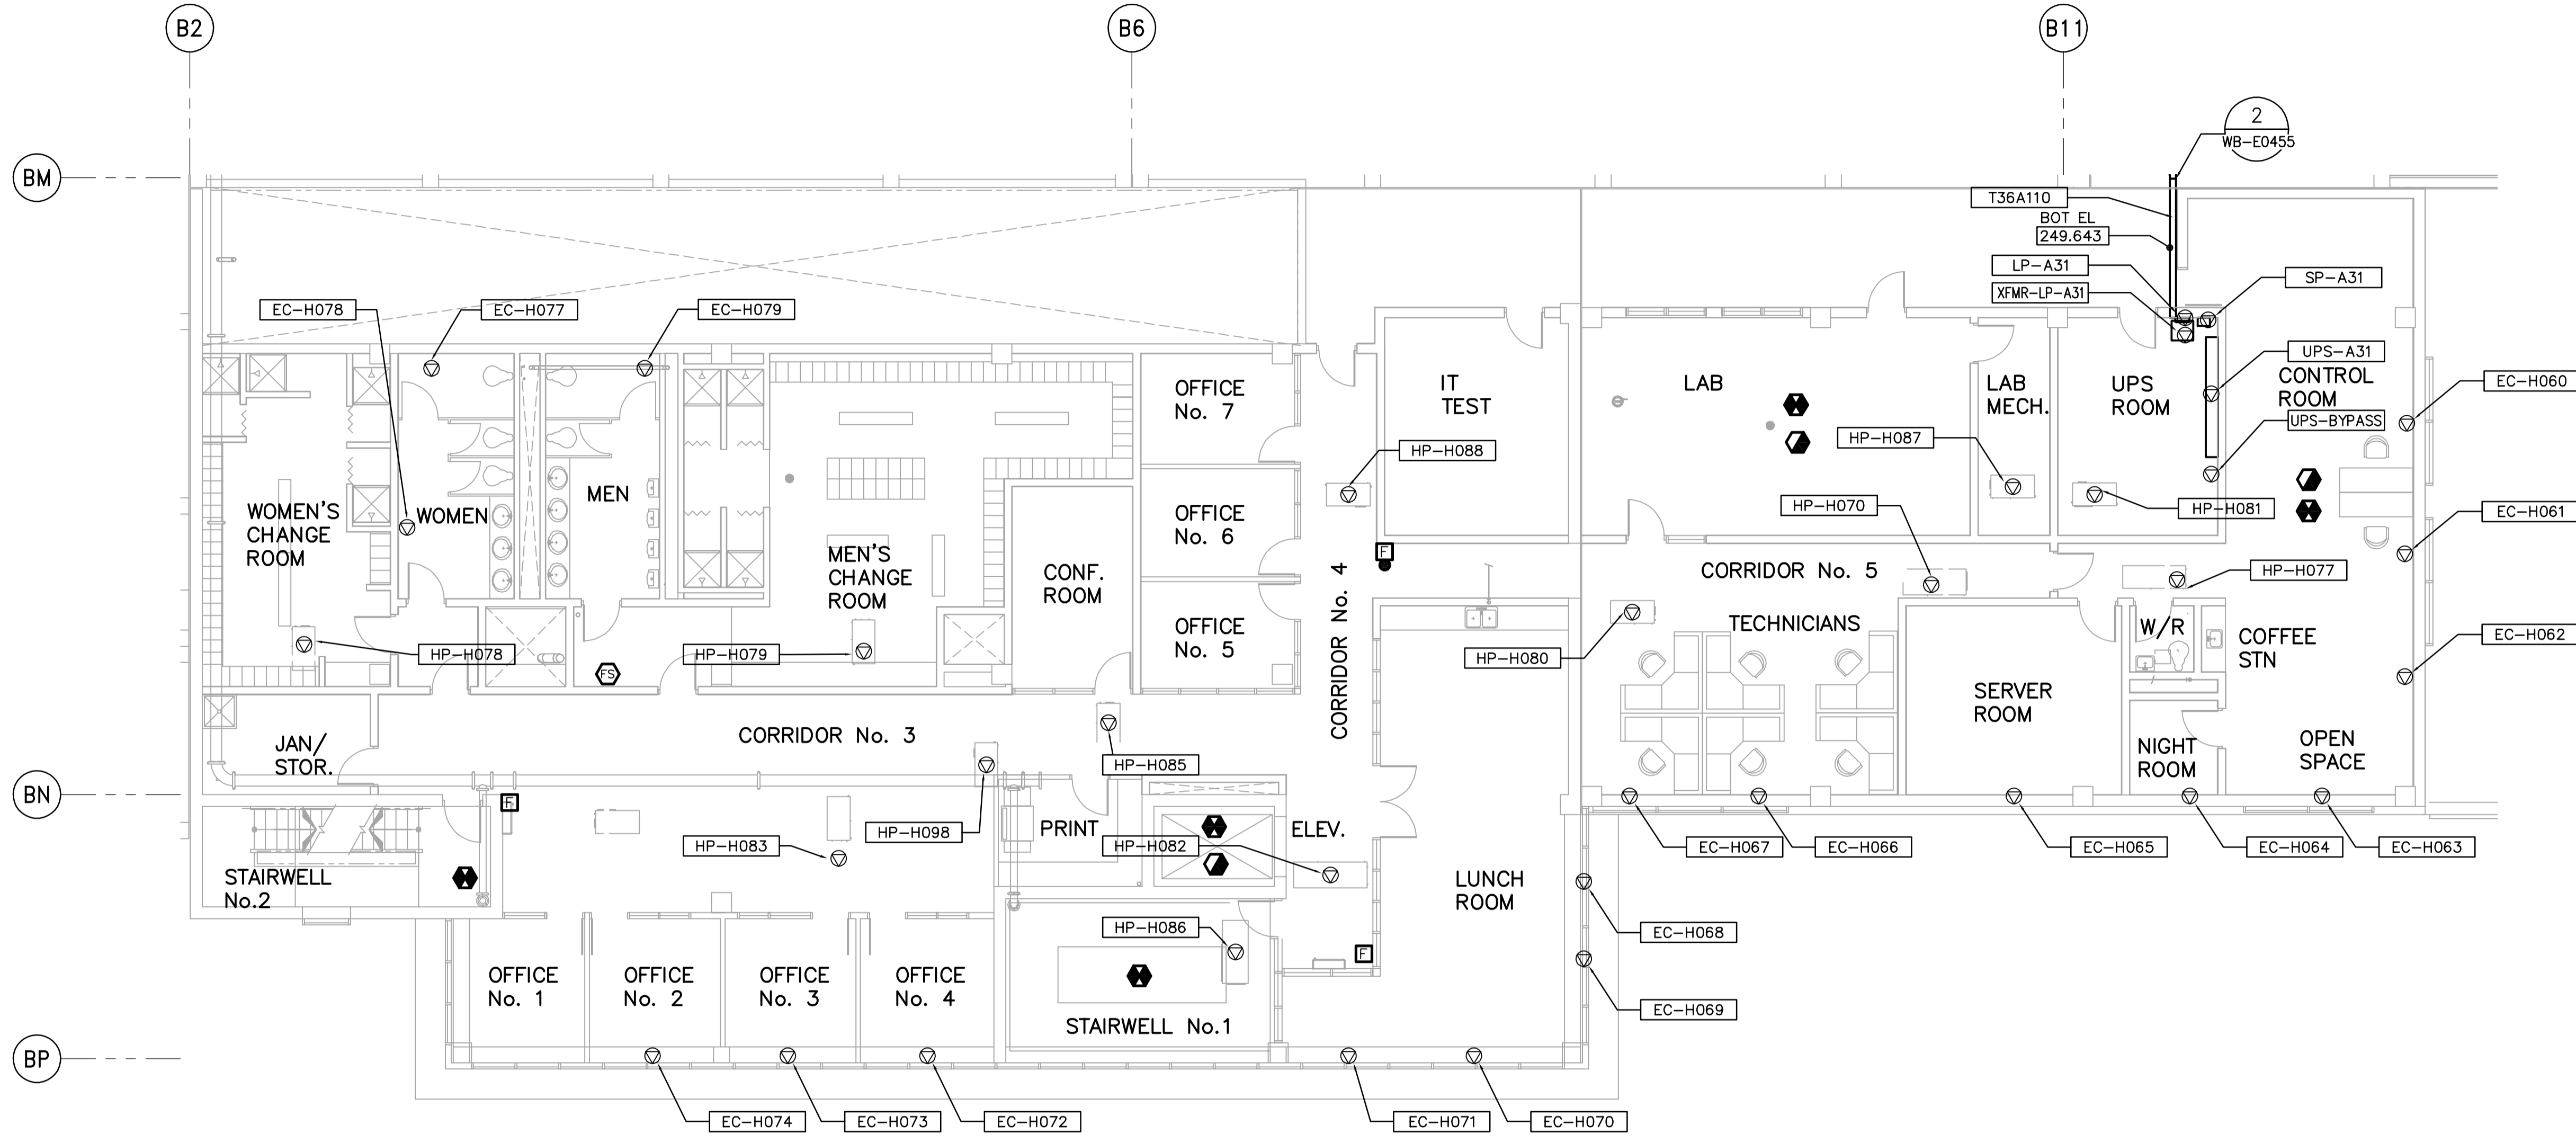


NOTES:  
1. PROVIDE STAIRWELL SMOKE DETECTORS AT EVERY THIRD FLOOR AND AT TOP.

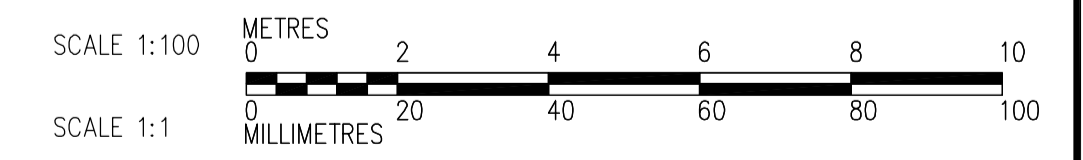

CABLE TRAY TAGGING  
SEE DETAIL  
3  
WB-E0455

THIRD FLOOR FACILITY PLAN  
1:100

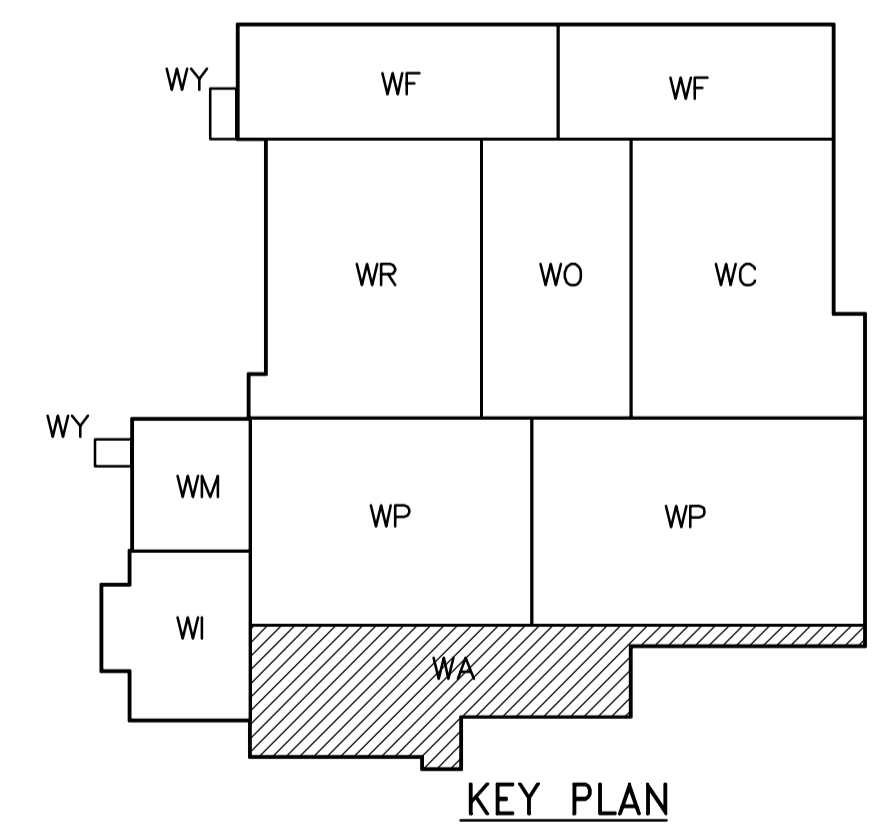

 <b>APEGN</b> Certificate of Authorization CH2M HILL Canada Ltd. No. 1441 Expiry: April 30, 2006	 Frederickson Cooper ARCHITECTS	 A You International Ltd. Company	ENGINEER'S SEAL  ORIGINAL SIGNED BY L.D. LLEWELLYN 2006/03/29	 <b>THE CITY OF WINNIPEG</b> WATER AND WASTE DEPARTMENT ENGINEERING DIVISION  WATER TREATMENT PLANT ADMINISTRATION MECHANICAL AND ELECTRICAL  ELECTRICAL ADMINISTRATION AREA THIRD FLOOR FACILITY PLAN	CITY FILE NUMBER SHEET OF
	DESIGNED BY LL CHECKED BY ND DRAWN BY TL APPROVED BY AHL	SCALE: 1:100 RELEASED FOR CONSTRUCTION BY: R. SOROKOWSKI	CONSULTANT DRAWING NO. WA-E0131		CITY DRAWING NUMBER 1-0601A-A-E0131-001-000
	B.M. ELEV.	NO. REVISIONS DATE BY	DATE 2005/08/18 DATE 2006/03/29		00 ISSUED FOR TENDER 06/03/29 LL
	00 ISSUED FOR TENDER 06/03/29 LL	DATE BY	DATE 2005/08/18 DATE 2006/03/29		00 ISSUED FOR TENDER 06/03/29 LL