


A STAIRWELL No.1 LIGHTING
 WA-E0123 1:50
 WA-E0402
 WA-E0103
 WA-E0113

- NOTES:**
- LUMINAIRES ARE FEED FROM LP--A11.
 - EMERGENCY LIGHTING EM-X-1, -2 ETC ARE FEED FROM BATTERY PACK EM-X.

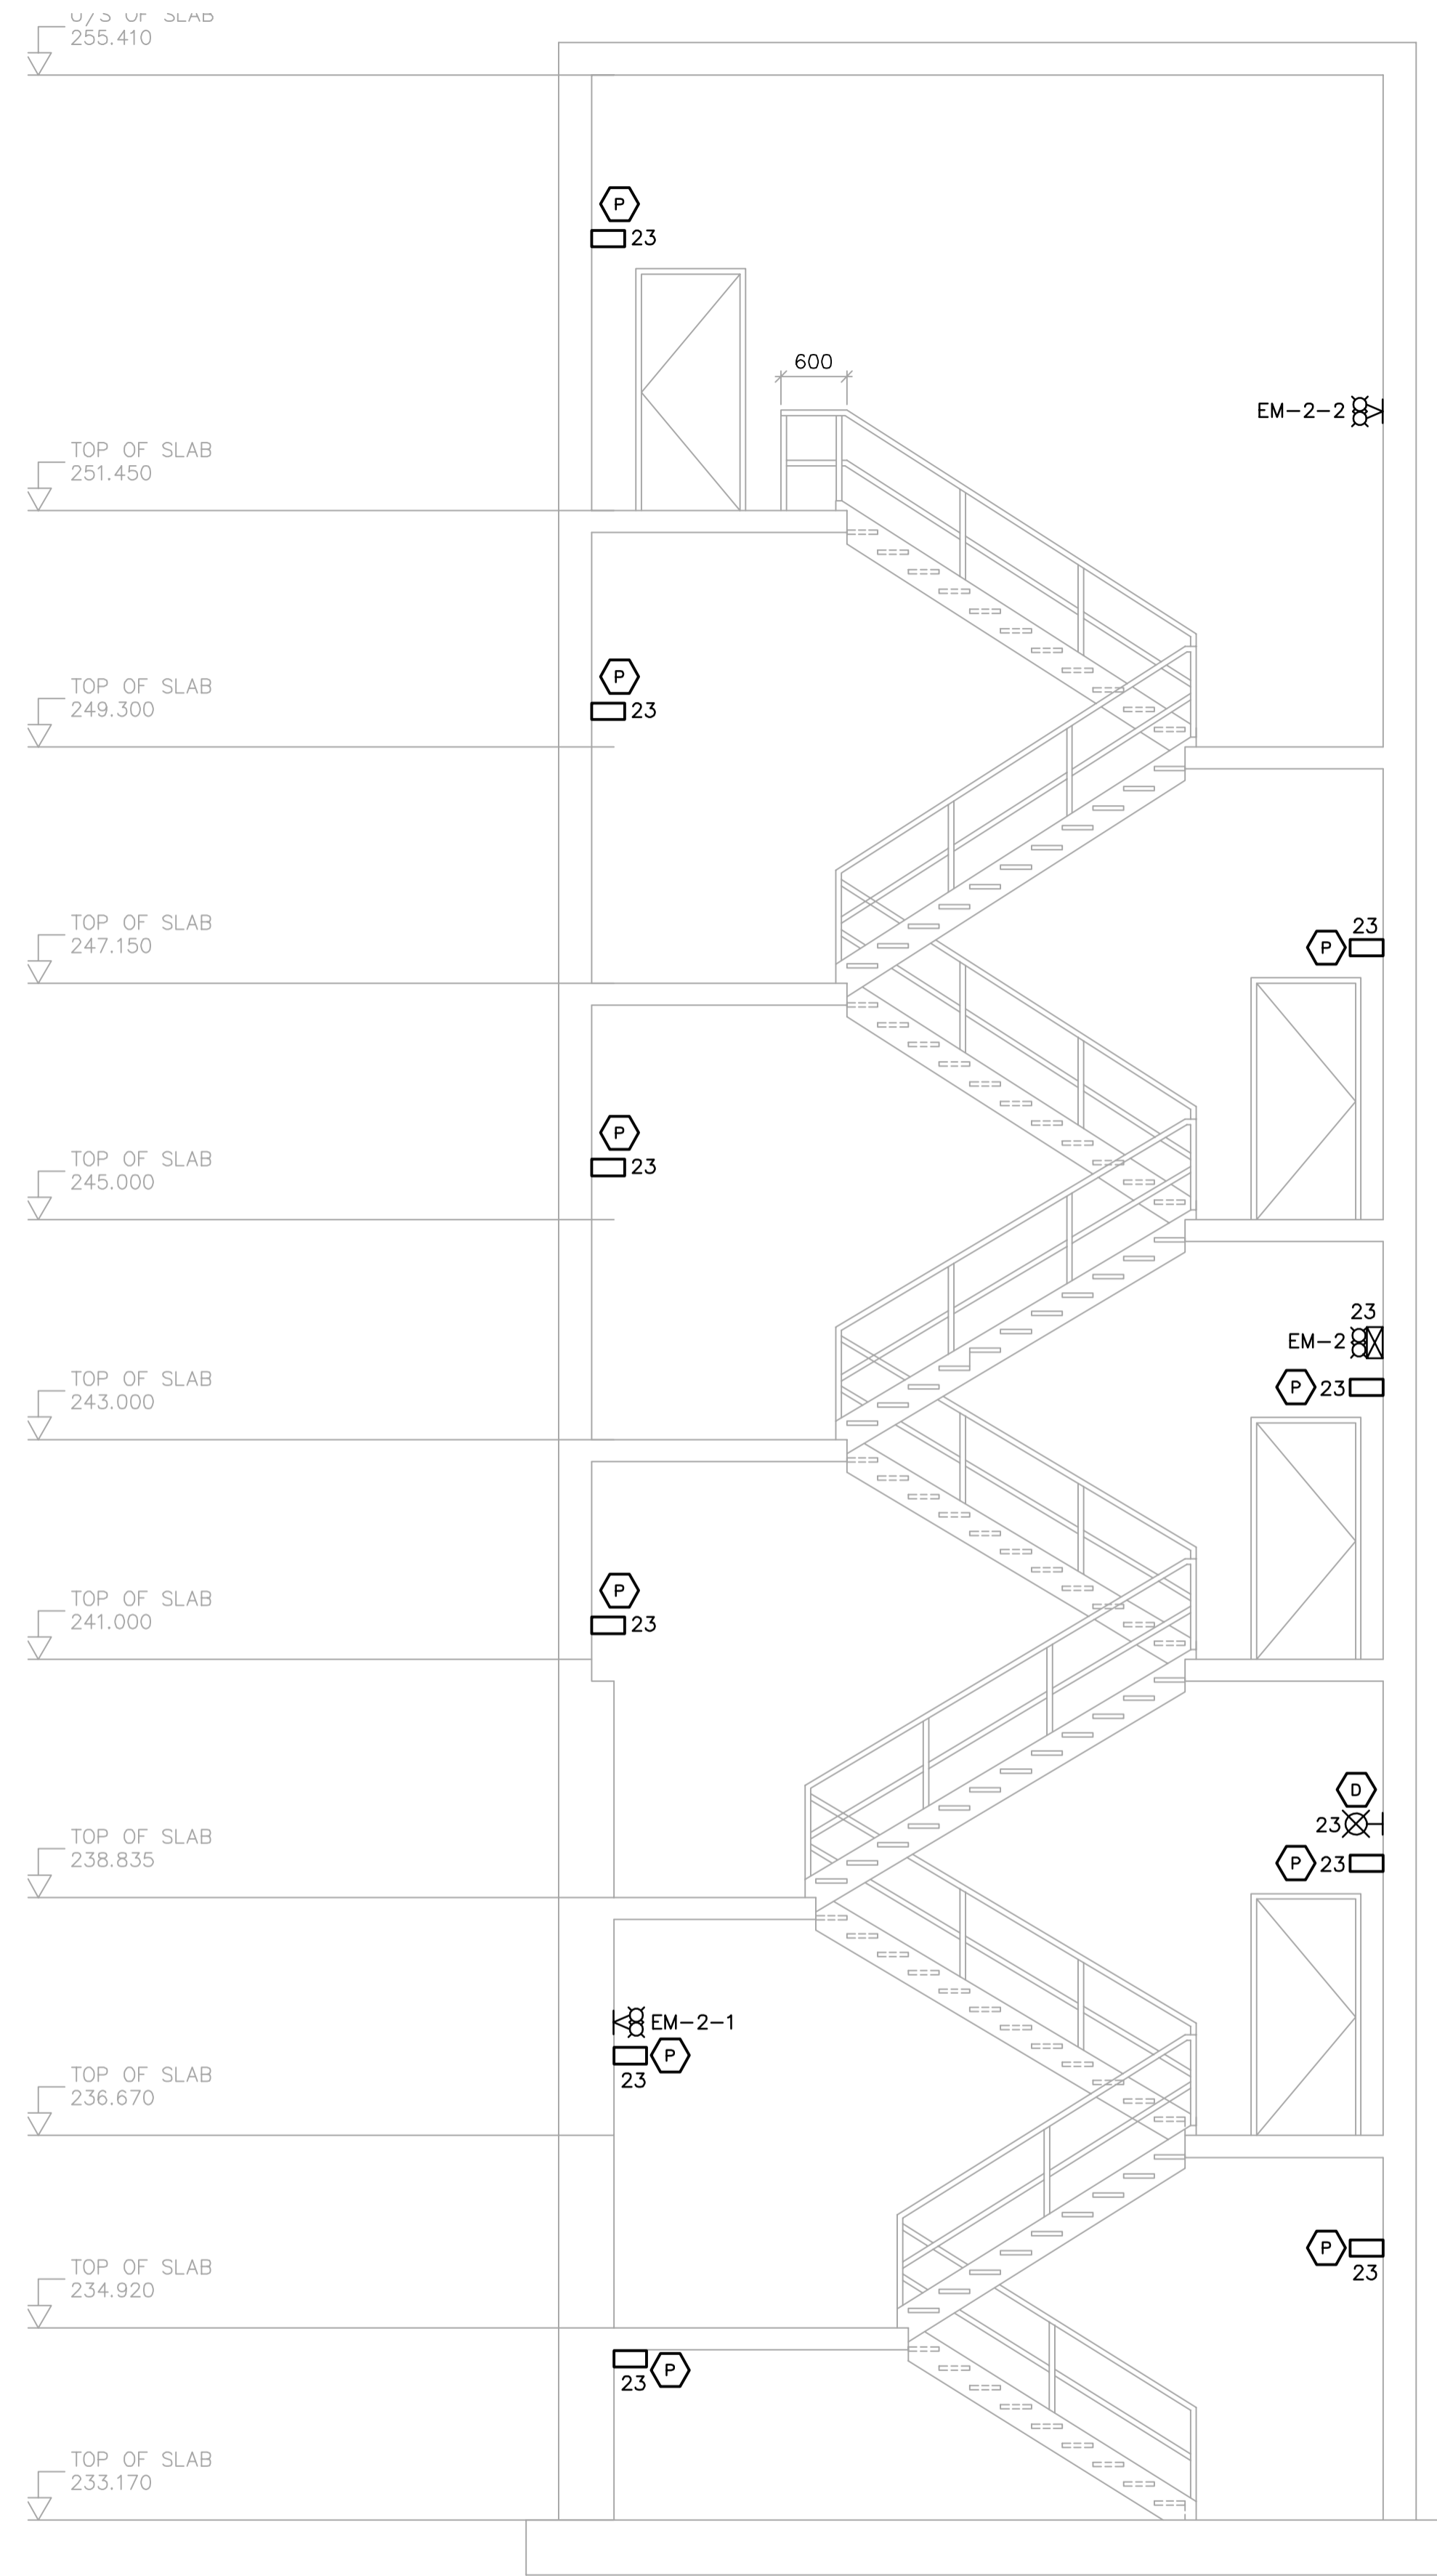

B STAIRWELL No.2 LIGHTING
 WA-E0123 1:50
 WA-E0402
 WA-E0113

 APEGN Certificate of Authorization CH2M HILL Canada Ltd. No. 1441 Expiry: April 30, 2006	B.M. ELEV.		 Frederickson Cooper ARCHITECTS	 A You International Ltd. Company	ENGINEER'S SEAL	 THE CITY OF WINNIPEG WATER AND WASTE DEPARTMENT ENGINEERING DIVISION	
					ORIGINAL SIGNED BY L.D. LLEWELLYN 2006/03/29		CITY FILE NUMBER SHEET OF
			DESIGNED BY JT	CHECKED BY ND	CONSULTANT DRAWING NO. WA-E0201	WATER TREATMENT PLANT ADMINISTRATION MECHANICAL AND ELECTRICAL	CITY DRAWING NUMBER 1-0601A-A-E0201-001-000
			DRAWN BY KJ	APPROVED BY AHL			
			SCALE: 1:50	RELEASED FOR CONSTRUCTION BY: R. SOROKOWSKI			
			00 ISSUED FOR TENDER 06/03/29 LL	DATE 2005/08/03	DATE 2006/03/29		
			NO. REVISIONS	DATE	BY		