

FIG. 1 FLOAT-TYPE LEVEL SWITCH

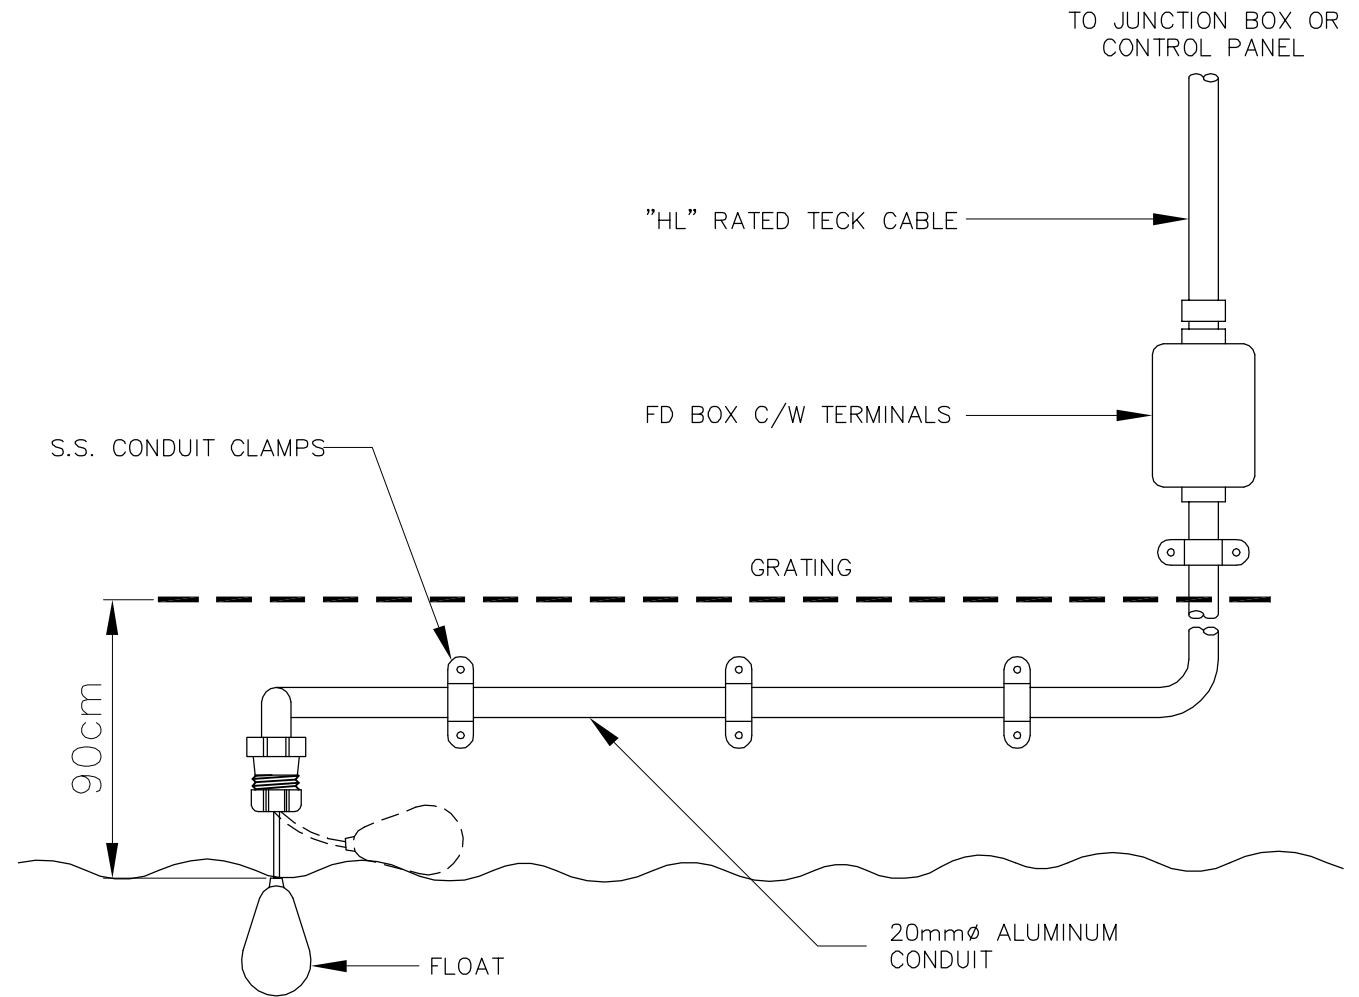


FIG. 2B FLOAT-TYPE LEVEL SWITCH TANK OR SUMP APPLICATION

**APEGA**  
 Certificate of Authorization  
 Earth Tech Canada Inc.  
 No. 730 Expiry: April 30, 2006

B.M. ELEV.			
00	ISSUED FOR TENDER	06/03/29	GLG
NO.	REVISIONS	DATE	BY
		DATE	DATE
		2006/01/03	

<b>CH2M HILL</b> Frederickson Cooper		<b>Earth Tech</b> A Time Management Ltd. Company	
DESIGNED BY	NT	CHECKED BY	SWT
DRAWN BY	GLG	APPROVED BY	AHL
SCALE:	NTS	RELEASED FOR CONSTRUCTION BY:	R. SOROKOWSKI
		DATE	2006/03/29

ENGINEER'S SEAL  
 ORIGINAL SIGNED BY  
 S.W. TORMEY  
 2006/03/29  
 CONSULTANT DRAWING NO.  
 WB-A0406

**THE CITY OF WINNIPEG**  
 WATER AND WASTE DEPARTMENT  
 ENGINEERING DIVISION

WATER TREATMENT PLANT  
 MAIN BUILDING  
 MECHANICAL AND ELECTRICAL

AUTOMATION / I&C  
 FLOAT SWITCH  
 INSTALLATION DETAILS

CITY FILE NUMBER  
 SHEET OF  
 CITY DRAWING NUMBER  
 1-0601B-D-A0406-001-00B