



A FILTER AID POLYMER DIFFUSER SECTION
WC-M0406 1:50

B FILTER AID POLYMER DIFFUSER SECTION
WC-M0406 1:50

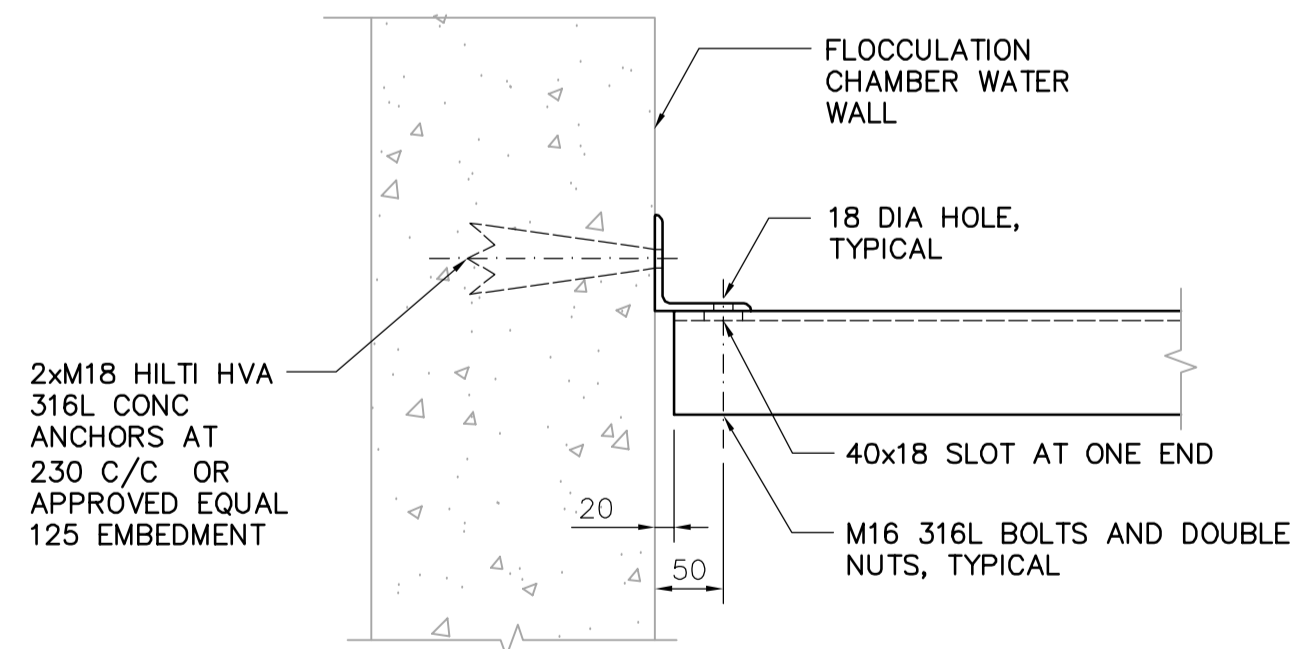

A DETAIL
N.T.S.

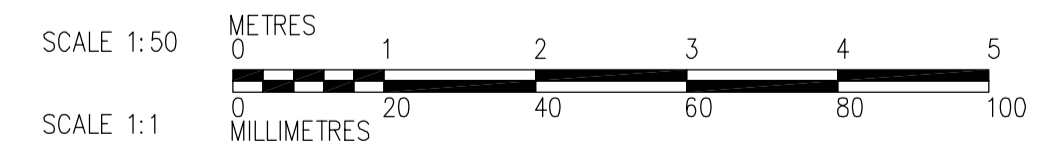

 APEGN Certificate of Authorization CH2M HILL Canada Ltd. No. 1441 Expiry: April 30, 2006	 Frederickson Cooper ARCHITECTS	 A Terra International Ltd. Company	ENGINEER'S SEAL	 THE CITY OF WINNIPEG WATER AND WASTE DEPARTMENT ENGINEERING DIVISION
			DESIGNED BY: KS CHECKED BY: NN DRAWN BY: YFS APPROVED BY: AHL SCALE: 1:50 RELEASED FOR CONSTRUCTION BY: R. SOROKOWSKI	
B.M. ELEV.		00 ISSUED FOR TENDER 06/03/29 KS NO. REVISIONS DATE BY DATE 2005/10/31 DATE 2006/03/29		